


THIS DRAWING PREPARED AT THE
RALEIGH OFFICE
 5410 Trinity Road, Suite 02 | Raleigh, NC 27607
 TEL 919.866.9551 FAX 919.833.8124 www.timmons.com

YOUR VISION ACHIEVED THROUGH OURS.


DATE	REVISION DESCRIPTION
08-23-2016	REVISED PER TOC REVIEW COMMENTS
10-27-2016	REVISED PER TOC REVIEW COMMENTS
02-21-2017	REVISED PER TOC REVIEW COMMENTS
03-23-2017	REVISED PER TOC REVIEW COMMENTS

COMMONS FORD PLACE
 STA. 39+00 - STA. 42+50.37
 (25 MPH DESIGN SPEED)

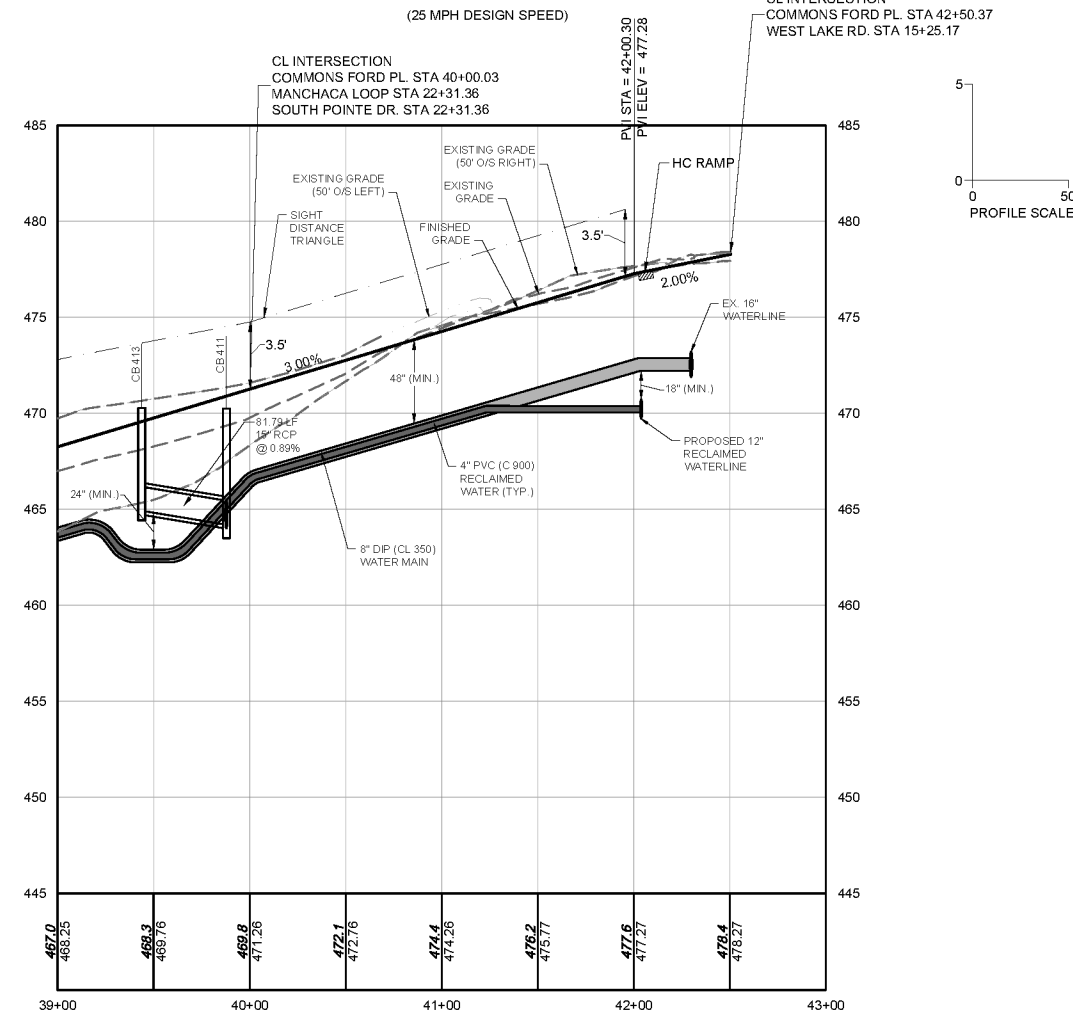

CROOKED BROOK TRAIL
 STA. 10+00 - STA. 13+79.86
 (25 MPH DESIGN SPEED)

NOTE:
 PROFILE SURFACES GENERATED FROM PROPOSED
 ROAD CENTERLINE. PROPOSED UTILITY DEPTHS
 MAY VARY SLIGHTLY FROM PROFILE DEPENDANT
 UPON CONSTRUCTION OF FINAL GRADE.

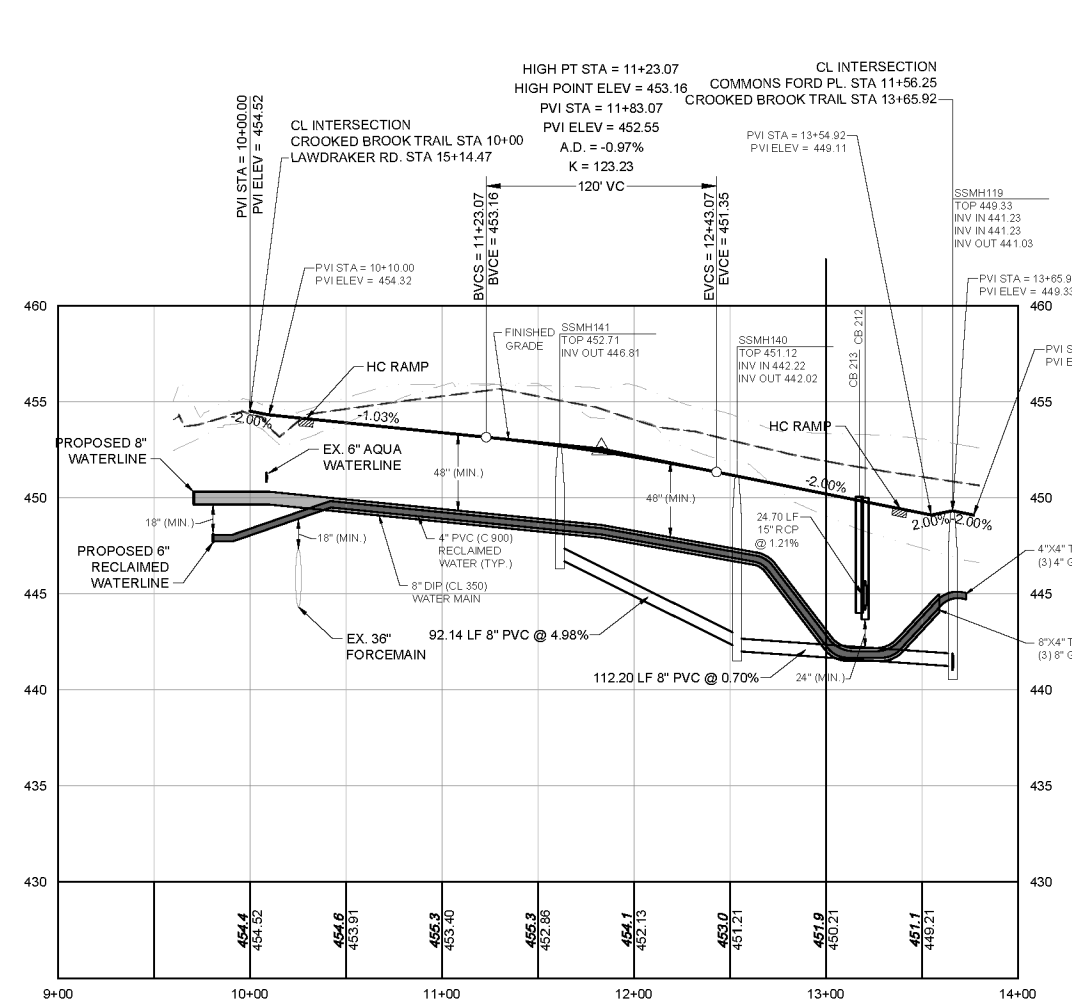

Approved by the Town of Cary
 Development Review Committee
 Case Number: 16-58-002
 HTE #: 16-0791
 Date: 5/05/2017

Lindsay Darden, Planner II

TIMMONS GROUP

FAIRVIEW PARK
 TOWN OF CARY - WAKE COUNTY - NORTH CAROLINA
 CROOKED BROOK TRAIL & COMMONS FORD PLACE PLAN AND PROFILE
 NORTH CAROLINA LICENSE NO. C-1652

JOB NO.	35556
SHEET NO.	C6.2