


H:\Projects\Grove at Cary Park\Submittal 04-22-02\SitePlan2.dwg, Mon Jun 03 11:14:41, 2002 R. Thomas
 © JERRY TURNER & ASSOCIATES, INC. THIS DOCUMENT IS THE PROPERTY OF JERRY TURNER & ASSOCIATES, INC. ALL RIGHTS ARE RESERVED AND ANY REPRODUCTION, REPRODUCTION, OR OTHER USE OF THIS DOCUMENT WITHOUT THE PRIOR PERMISSION OF JERRY TURNER & ASSOCIATES, IS EXPRESSLY PROHIBITED.

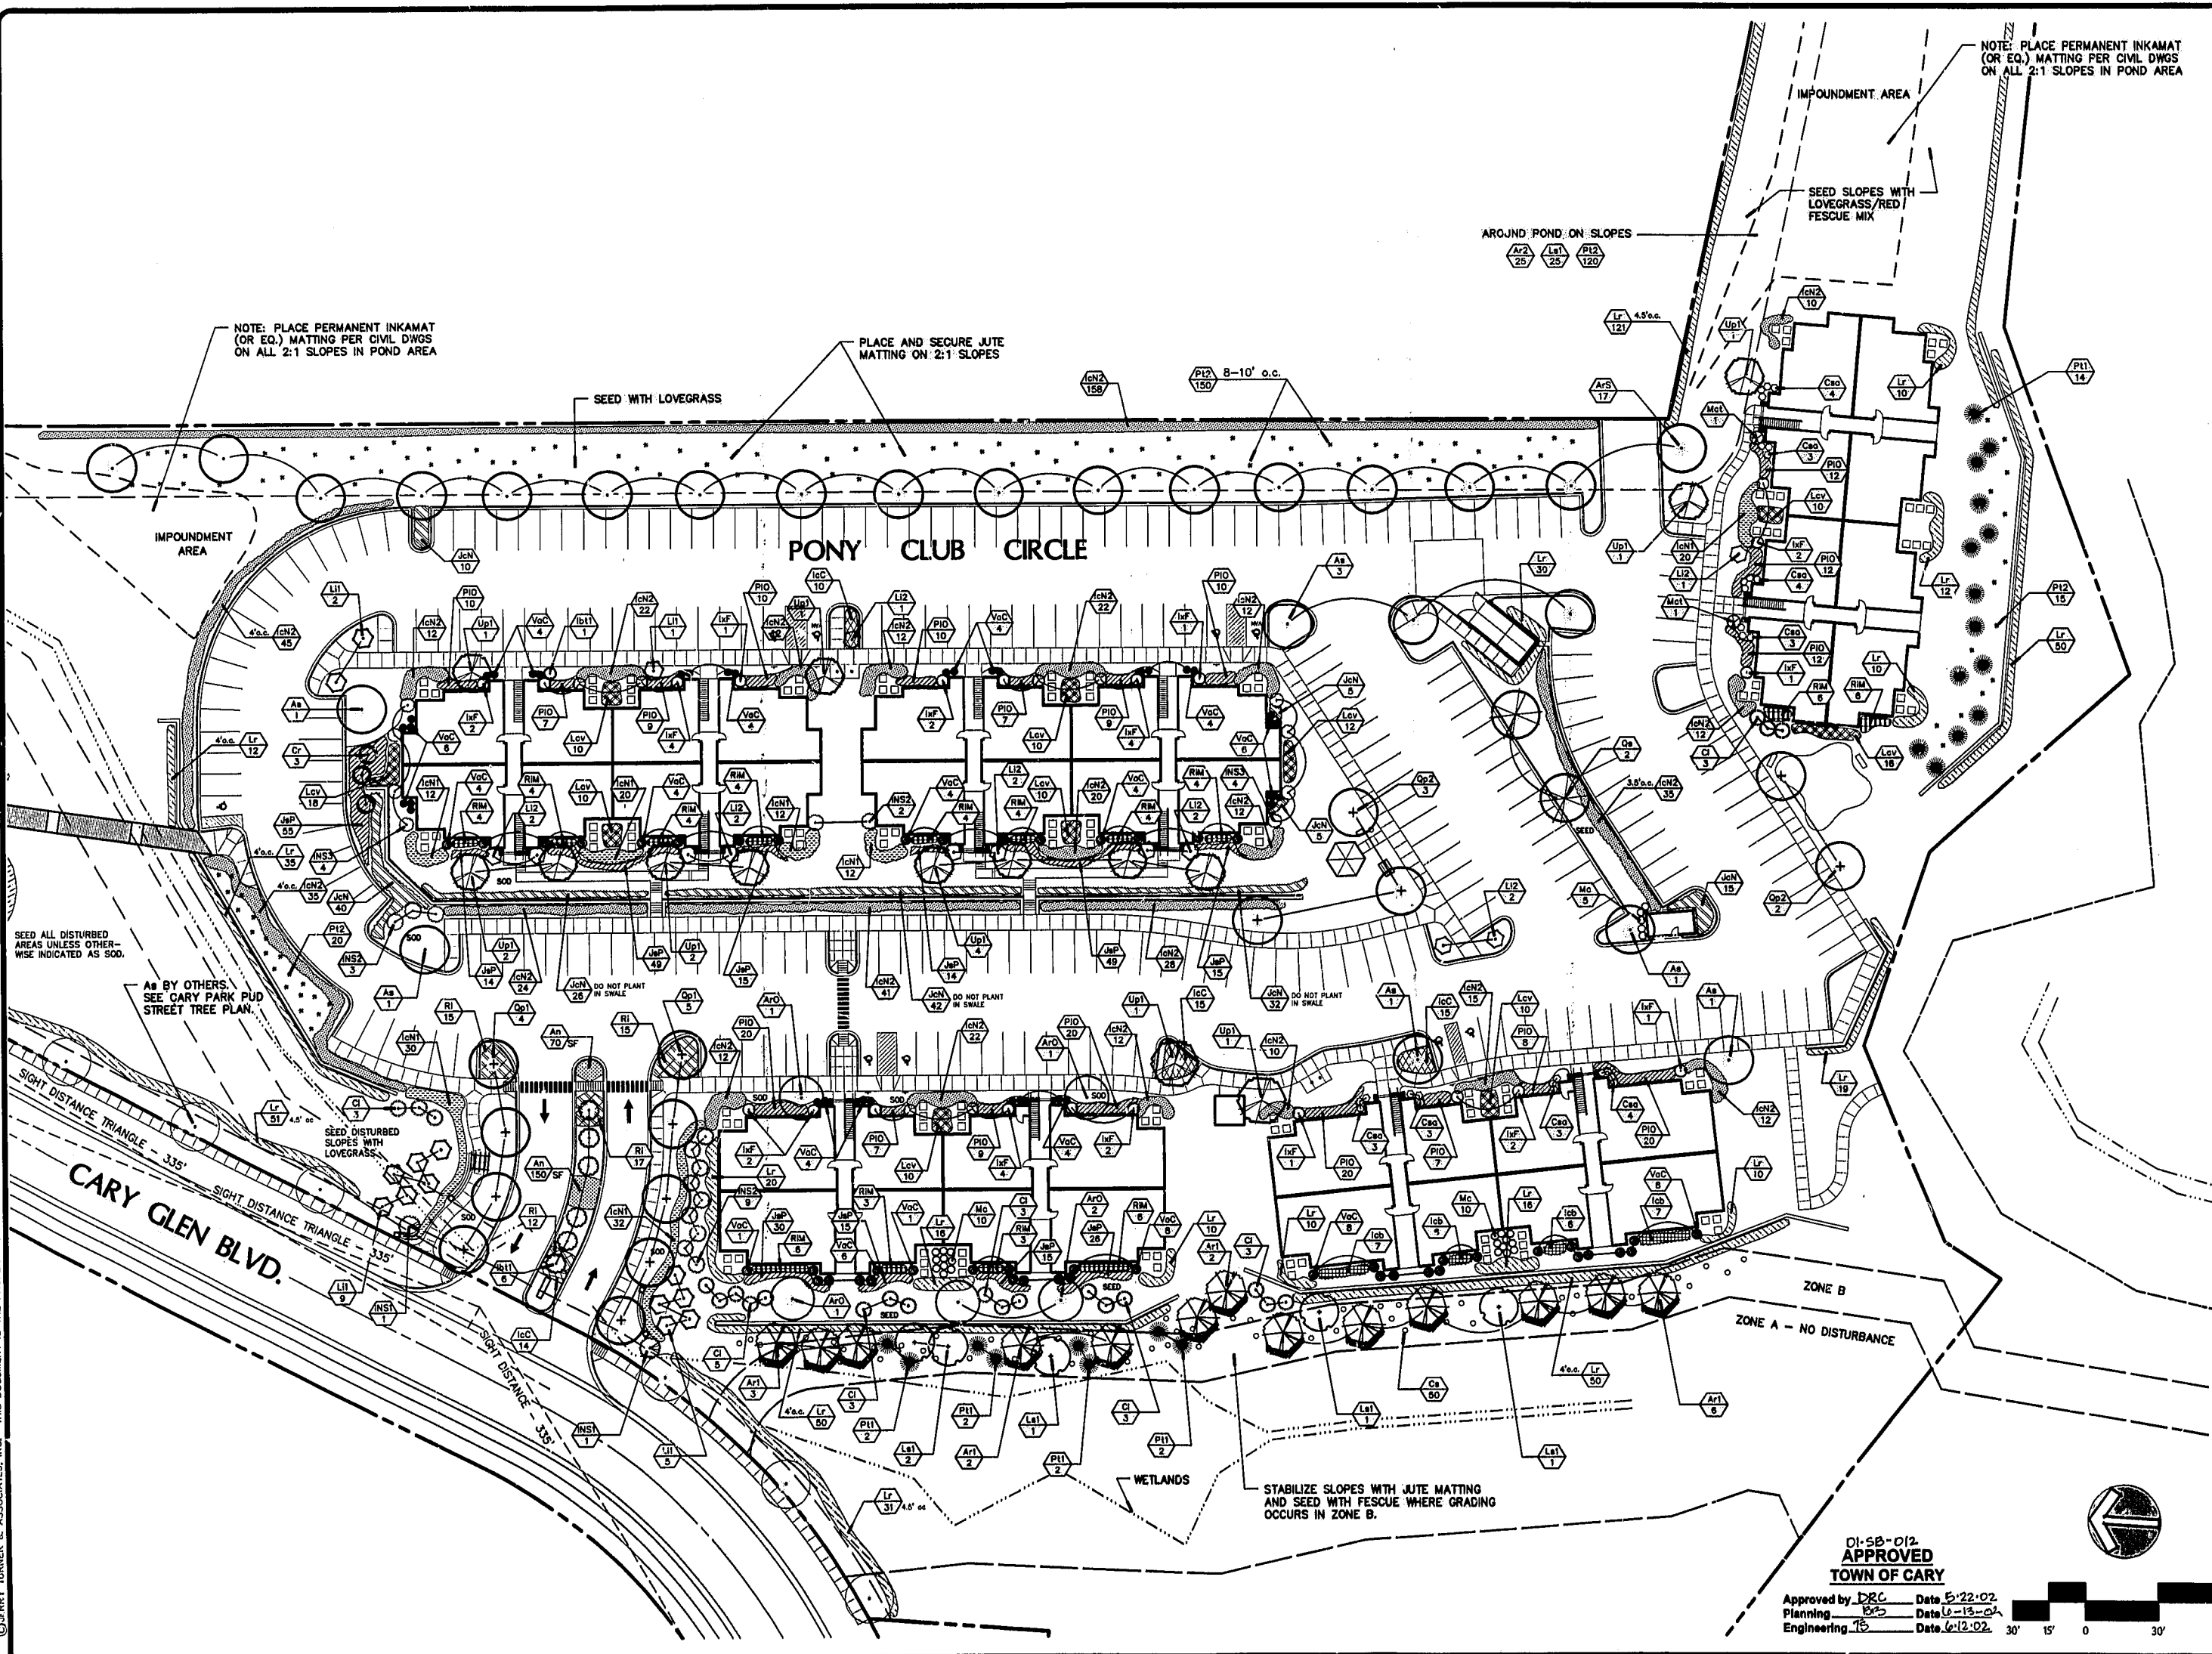

JERRY TURNER & ASSOCIATES, INC.

Landscape Architecture
Land Planning
Environmental Design

905 Jones Franklin Road
Raleigh, North Carolina 27606
(919) 851-7150 fax. (919) 851-7547

277 S.E. 5th Avenue
Delray Beach, Florida 33483
(561) 278-0453 fax. (561) 272-7593

PROJECT

**THE GROVE
AT
CARY PARK
(PARCEL MR-9)**

CARY, NORTH CAROLINA

REVISIONS

3/4/02
4/22/02
6/03/02

DRAWN	CHECKED
RT	LH
SCALE	DATE
1"=30'	11/5/01
TITLE	

**LANDSCAPE
PLAN**

FILE NO.	JOB NO.
	1536.35
SEAL	SHEET NO.



DI-55-012
APPROVED
TOWN OF CARY
 Approved by DRC Date 5-22-02
 Planning Date 6-13-02
 Engineering Date 6-12-02