


VICINITY MAP  
SCALE: 1"=500'

OWNER / DEVELOPER : WESTMINSTER COMPANY  
P.O. BOX 518  
CARY, N.C. 27512

PROPERTY OF WESTMINSTER COMPANY  
ZONING: O&I  
UNDEVELOPED

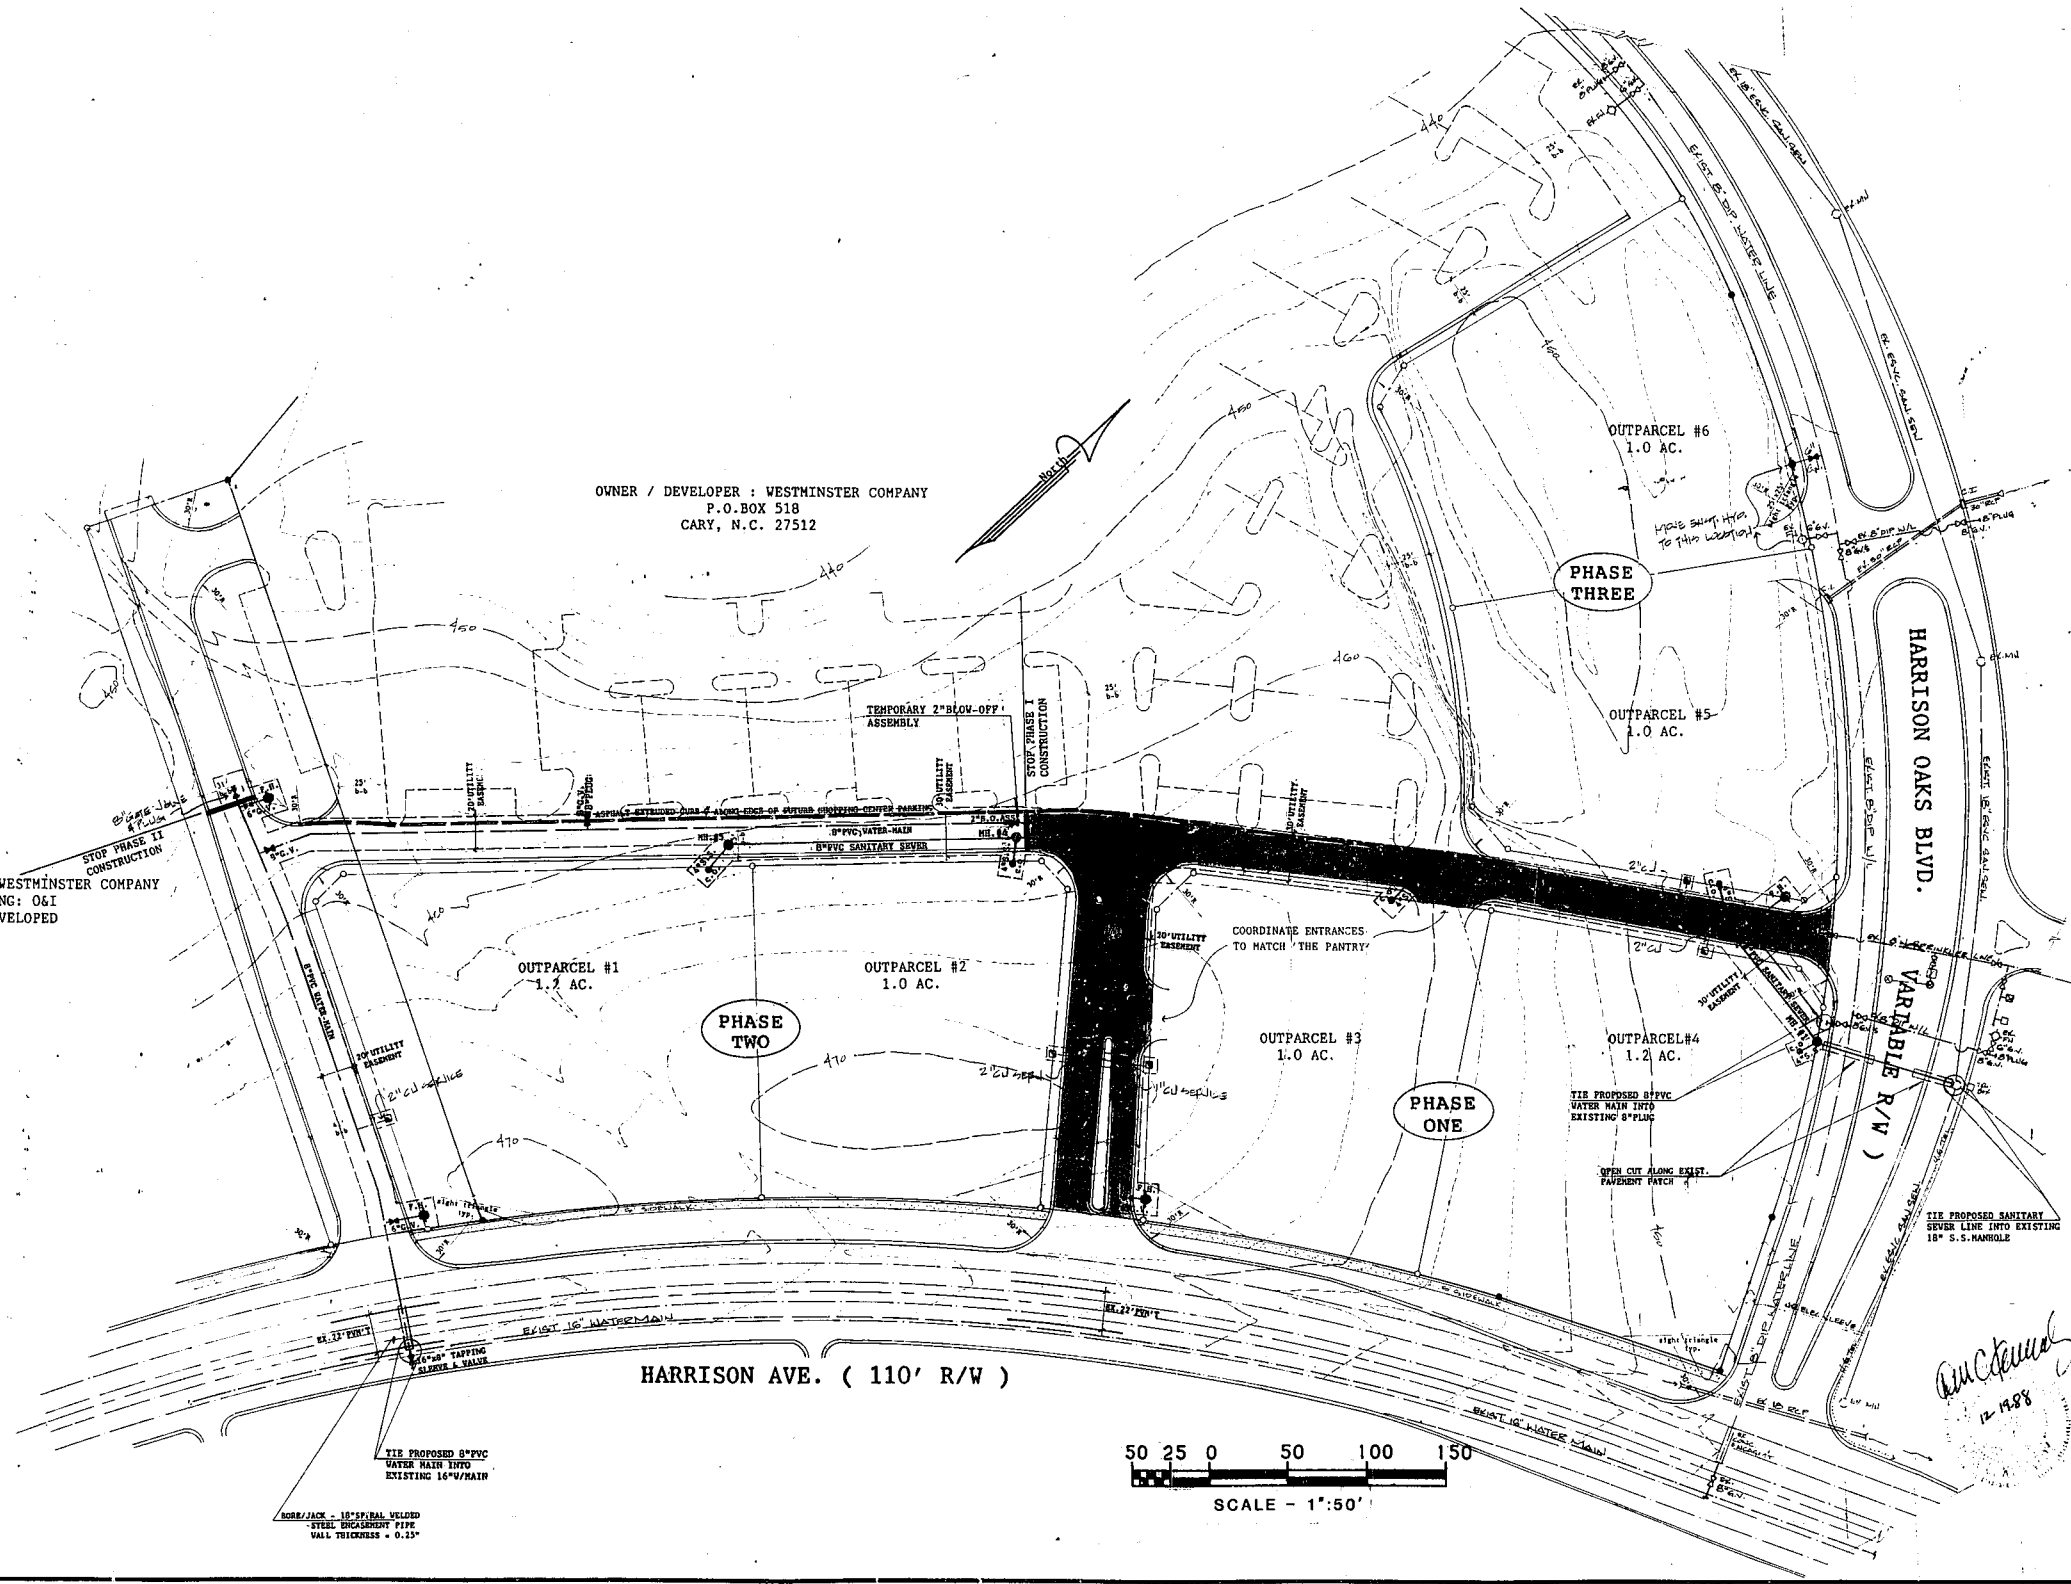

BASS, NIXON & KENNEDY, INC., CONSULTING ENGINEERS  
919 / 851-4422 / 7416 CHAPEL HILL ROAD, RALEIGH, N. C. 27607

NO.	DATE	REVISIONS

HARRISON PARK RETAIL FACILITY  
CARY, WAKE COUNTY, NORTH CAROLINA

DESIGNED BY: [Signature]  
DATE: 11/14/88  
JOB NO. [Number]  
UTILITY SITE LAYOUT  
SCALE: 1"=50'

SHEET 3 OF 3

Job Number \_\_\_\_\_ Book Number \_\_\_\_\_