
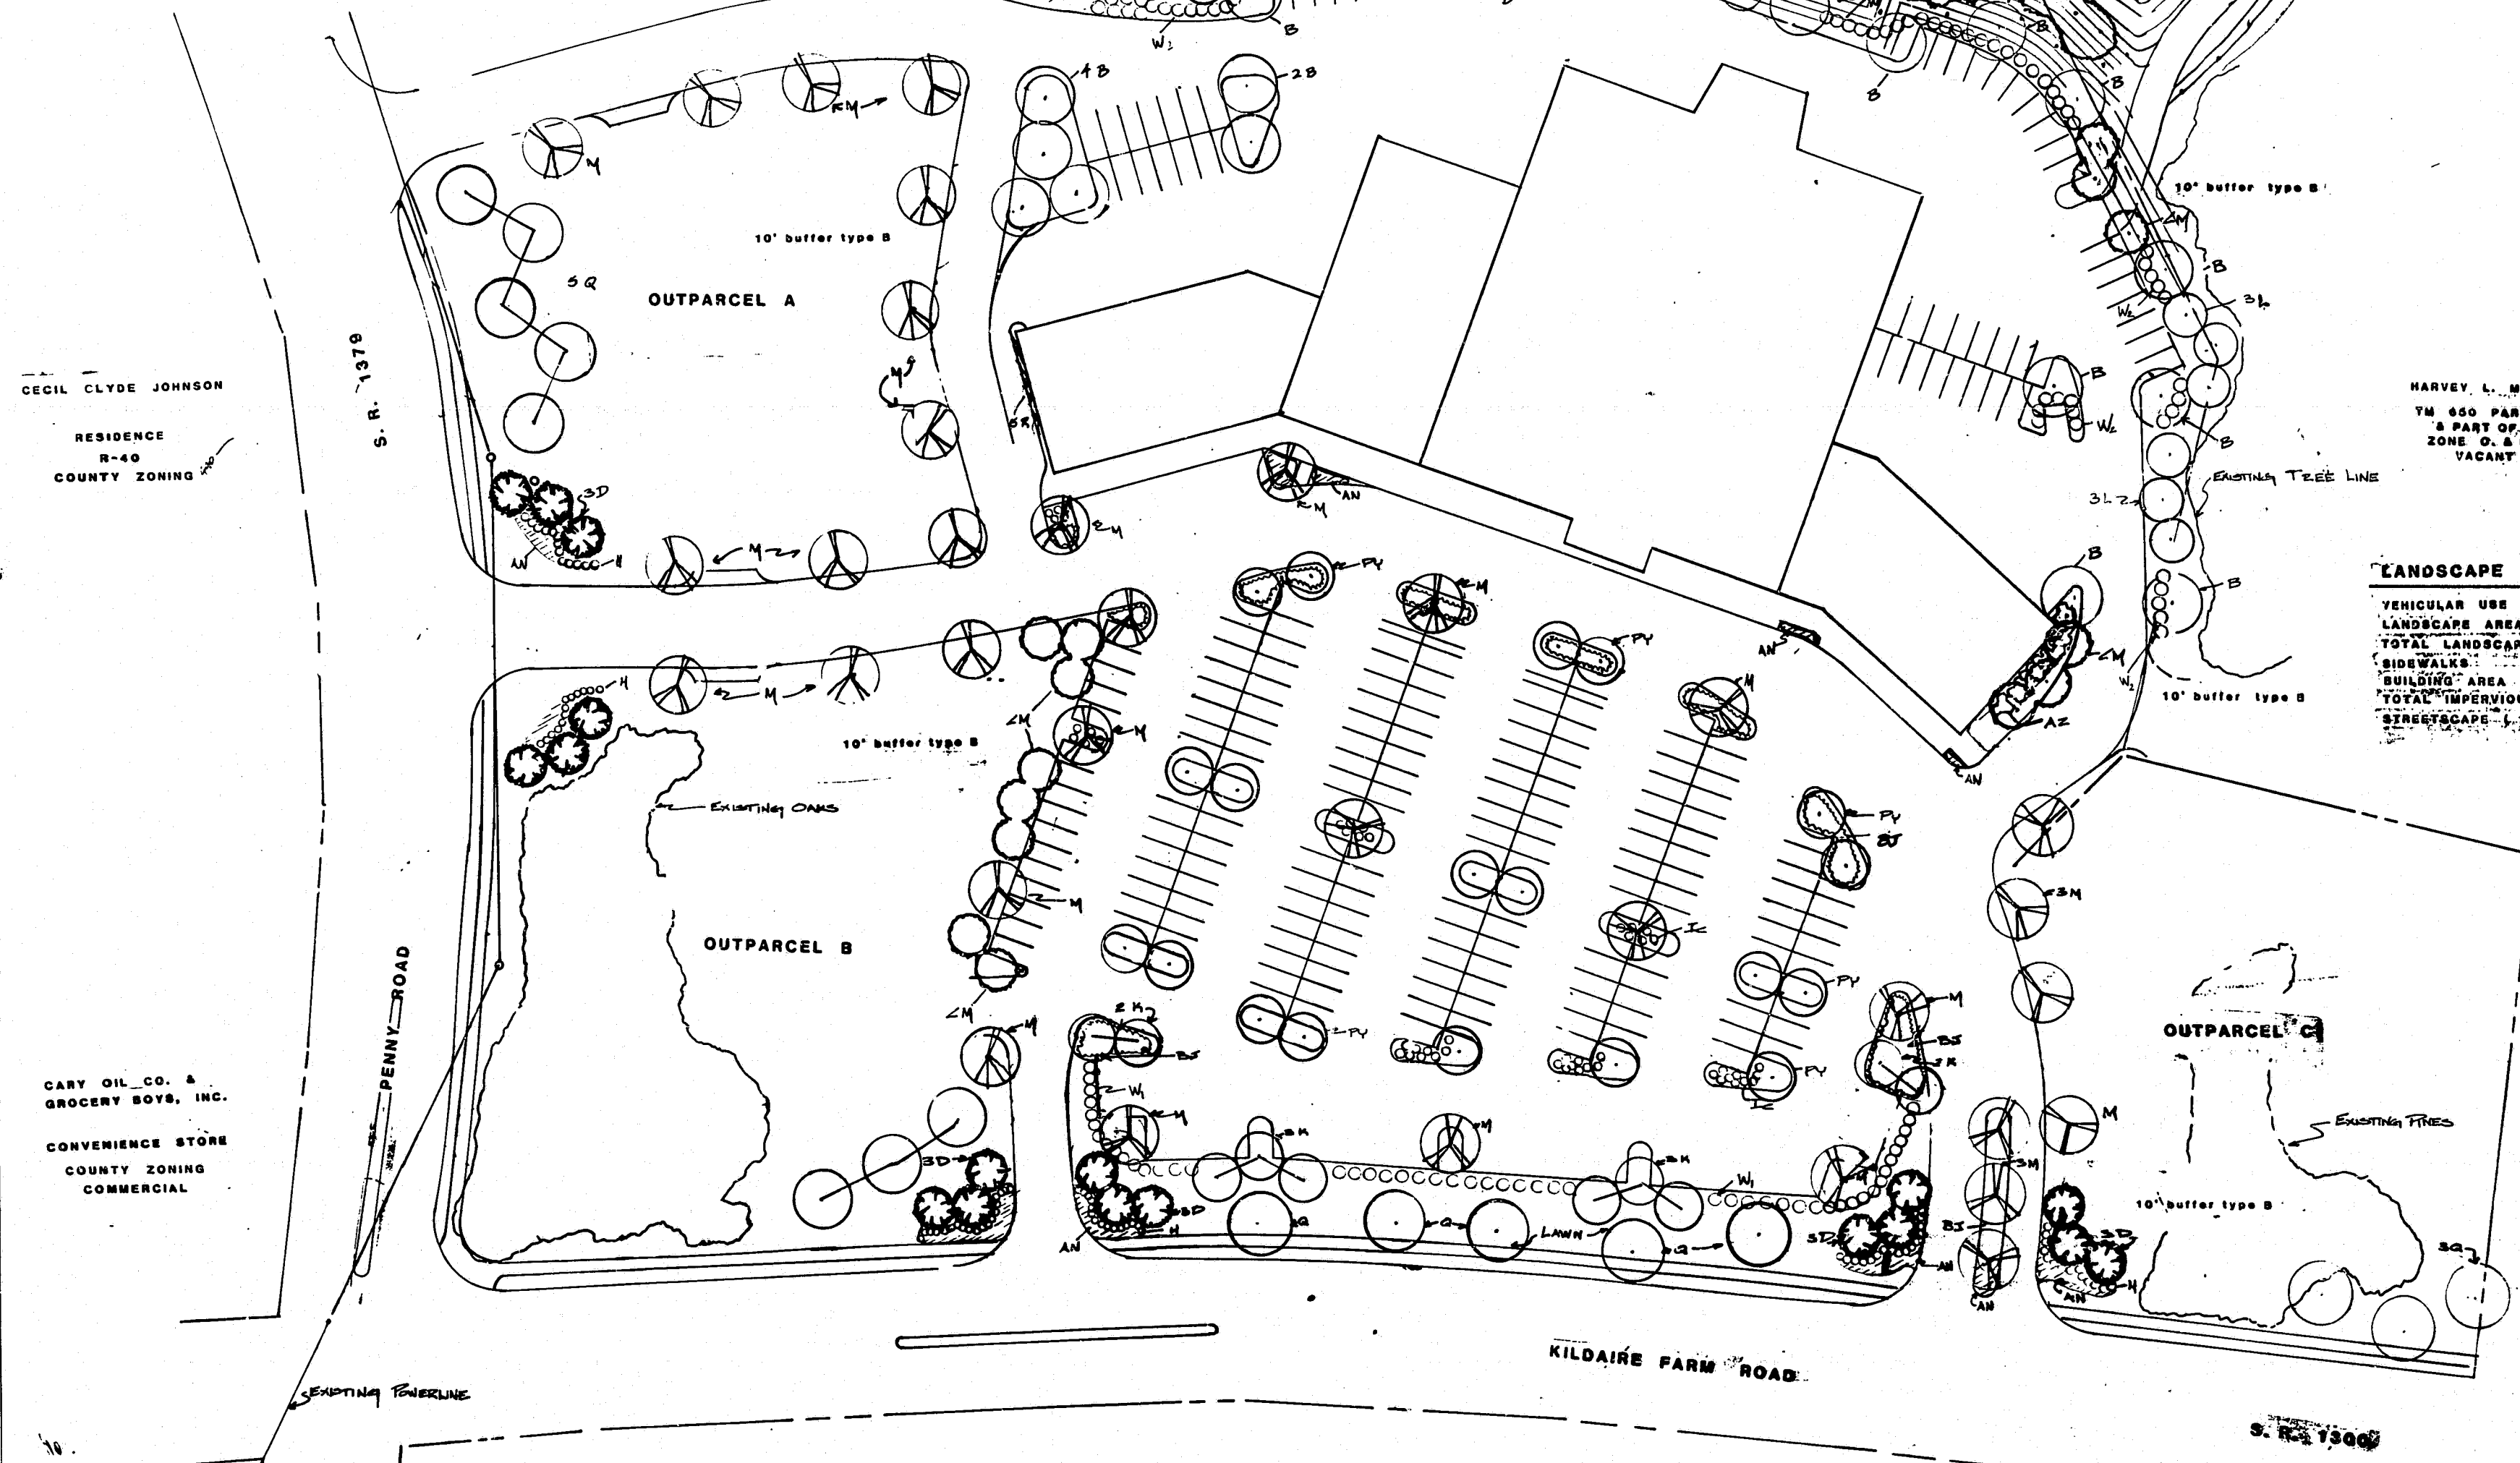



PLANT LIST

KEY	BOTANICAL NAME	COMMON NAME	SIZE	ROOT	QUANTITY
AN	ANNUAL BEDS				
AZ	AZALEAS	DELAWARE VALLEY WHITE	3 GAL	LANT	25
B	BETULA NIGRA	RIVER BIRCH	2 1/2 CAL	BEB	19
EM	EMERSONIA INDIANA	GRAPE MARLE	10' HT	BEB	11
FY	FRAXINUS VERDENSIS	YOUNG CHERRY	2" CAL	BEB	19
PT	PINUS TAEDA	BLUE PINE	3 GAL	CONT	150 APPROX
R	RUPESTRIS PHELLOS	LOBLOLLY PINE	3 GAL	CONT	90 APPROX
M	MORUS RUBRA	WILLOW OAK	2 1/2 CAL	BEB	10
LD	LEDUS DECOR	RED MAPLE	2 1/2 CAL	BEB	34
LD	LEDUS DECOR	RED MAPLE	7' HT	BEB	10
H	HEXAGENATA	ROSEN LUTEE	3 GAL	CONT	29
H	HEXAGENATA COMPACTA	COMPACTA HOLLY	3 GAL	CONT	29
W	WAX SERIFERA	WAX MYRTLE	3 GAL	CONT	50 APPROX
R	RUBRA	CRANBERRY	3 GAL	CONT	5
K	KEWAZAN	KWAZAN CHERRY	2-7 HT	BEB	10
W	WAX SERIFERA	WAX MYRTLE	5'	CONT	81
L	LUPULUS	LEVLAND CYPRUS	6-8'	BEB	13

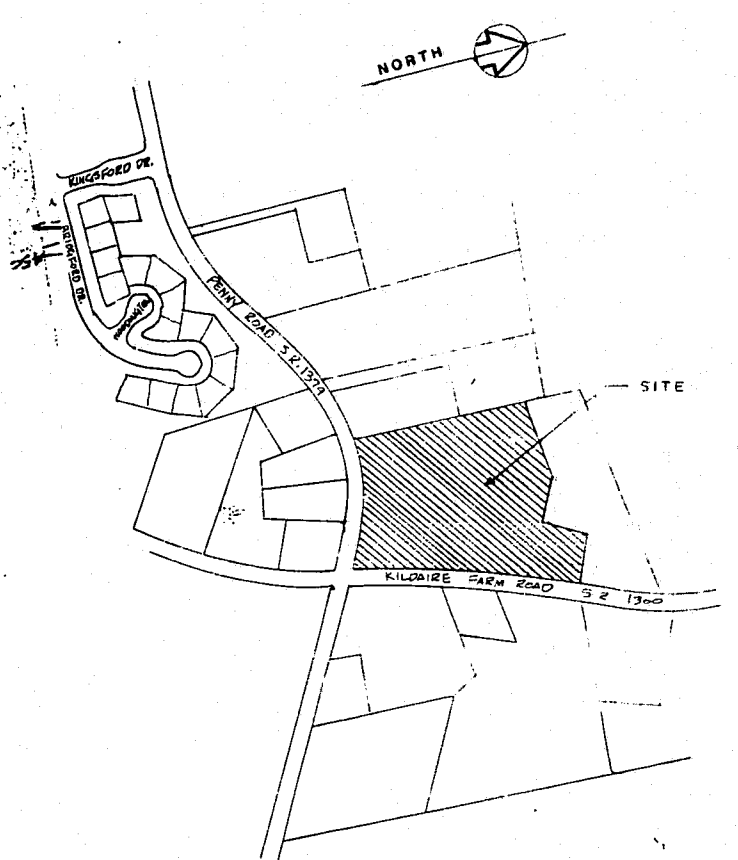

HARVEY L. MONTAGUE
TM 650 PARCEL 44.
PART OF 20.
ZONE O. & L. CO
VACANT

LANDSCAPE DATA		
VEHICULAR USE AREA		184,300 S.F.
LANDSCAPE AREA REQUIRED (10%)	81 TREES	18,430 S.F.
TOTAL LANDSCAPE AREA PROVIDED (81 TREES)		75,100 S.F.
SIDEWALKS		5,064 S.F.
BUILDING AREA		55,550 S.F.
TOTAL IMPERVIOUS AREA		245,514 S.F.
STREETSCAPE (1 TREE/40 L.F. R/W)		34 TREES

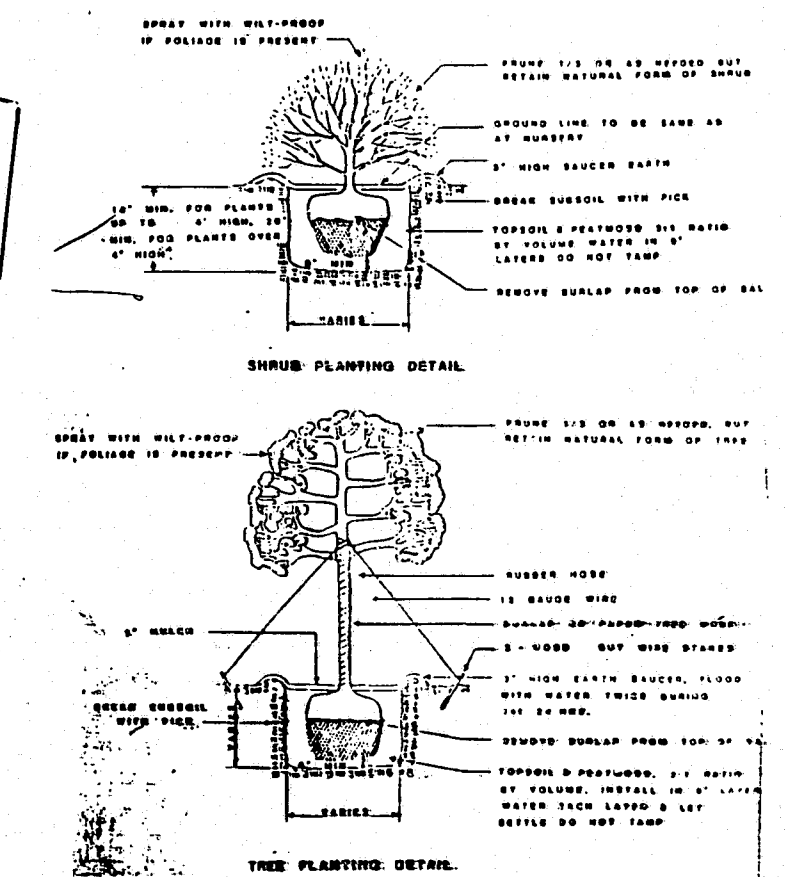


TOWN OF CARY
ADMINISTRATIVE APPROVAL
4.30.91
[Signature]

REVISIONS

NORTH

SCALE 1" = 40'

DATE MARCH 15, 1991

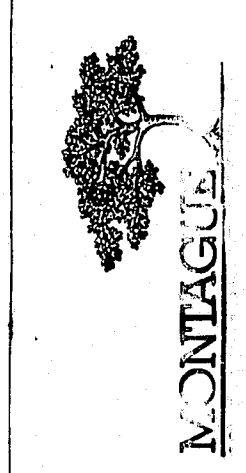

HEMLOCK PLAZA