



LEVEY KILDAIRE

DEMOLITION PLAN


CLIENT:
 LRC DEVELOPMENT COMPANY, LLC
 1585 FREDRICK BLVD
 AKRON, OH 44320
 330-253-0909

SURVEYOR:
 ELLINGBURG LAND SURVEY CO. INC
 624 W CHATHAM ST
 APEX, NC 27539
 919-303-5371

WALGREENS STORE# 10541


Drawn By: BMH
 Checked By: BN
 Date: 1-11-06
 Proj#: 2511009

Revisions
 REV 2/21/06 CARY REVIEW COMMENTS
 REV 6/30/06 CARY REVIEW COMMENTS

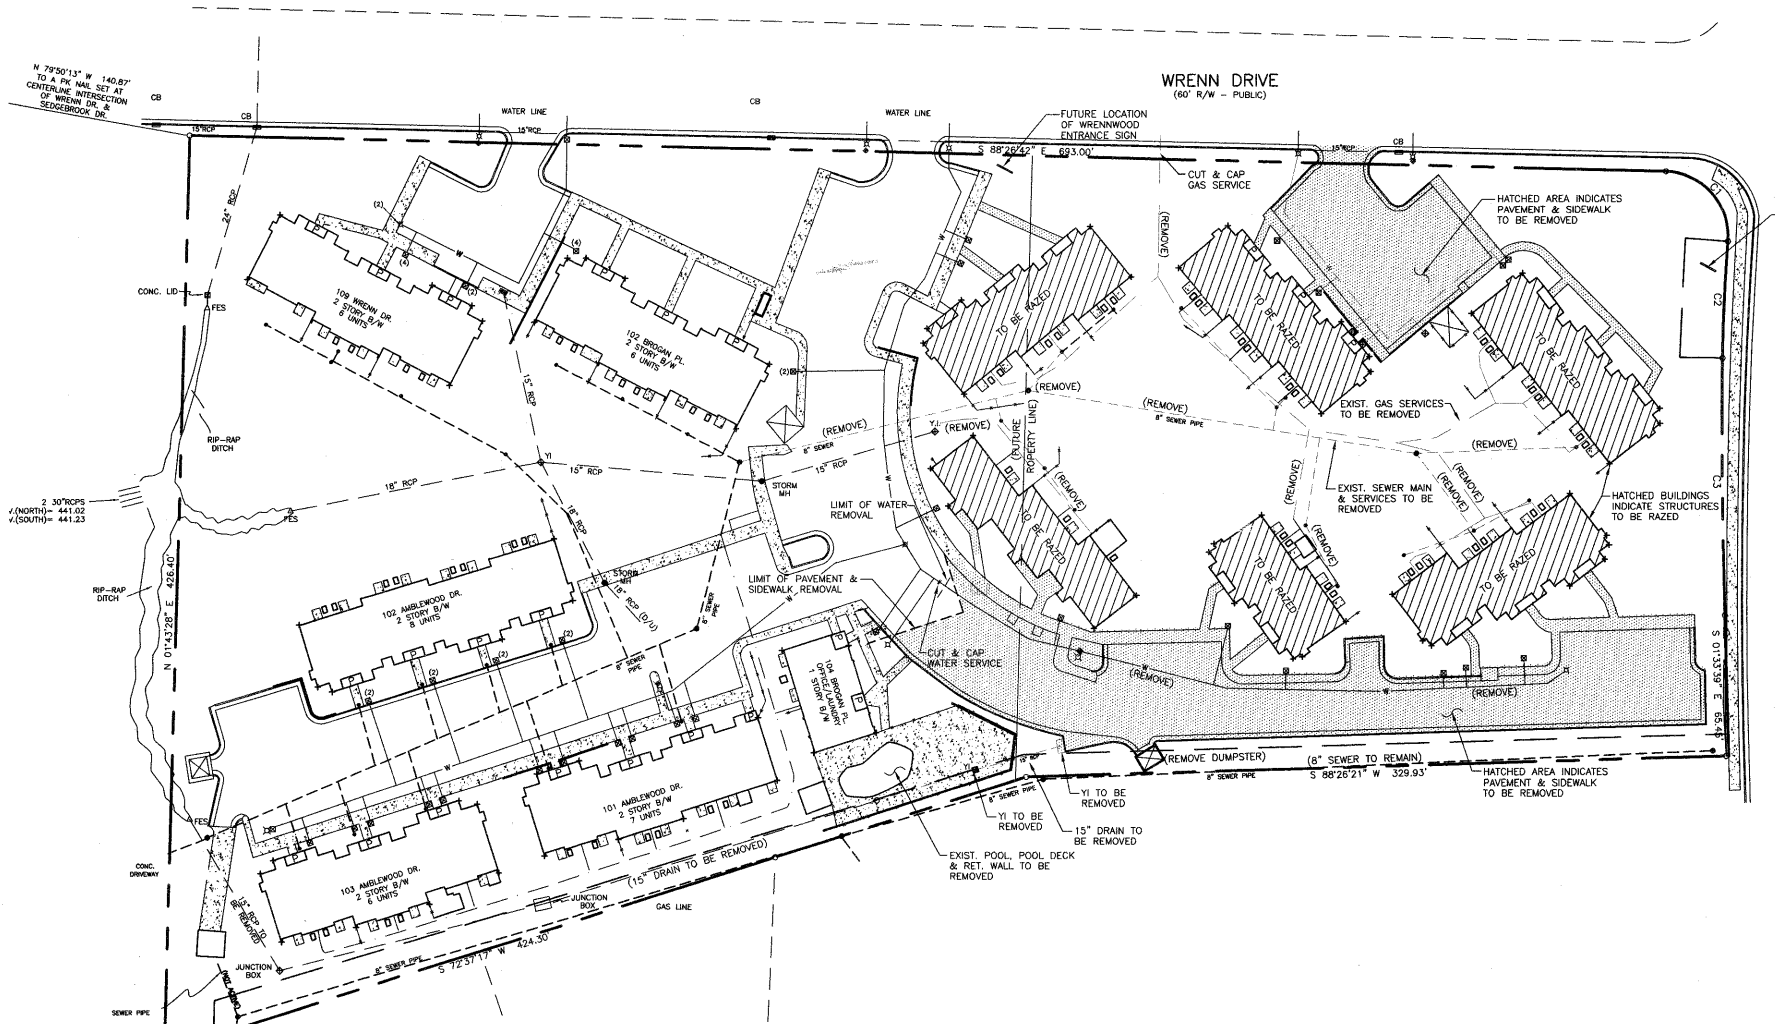

06-SP-012 - A
 APPROVED
 TOWN OF CARY

Approved by: *[Signature]* Date: 7-26-06
 Planning: *[Signature]* Date: 8-2-06
 Engineering: *[Signature]* Date: 9-12-06

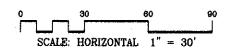

THE PLAN IS THE PROPERTY OF ELAM, TODD, d'AMBROSIO AND SHALL BE USED ONLY FOR THE PROJECT AND SITE SPECIFICALLY IDENTIFIED HEREON. ANY REUSE OR MODIFICATION OF THIS PLAN WITHOUT THE WRITTEN CONSENT OF ELAM, TODD, d'AMBROSIO IS STRICTLY PROHIBITED.