



LEVEY KILDAIRE

DEMOLITION PLAN

CLIENT:
 LRC DEVELOPMENT COMPANY, LLC
 1696 FREDRICK BLVD
 AKRON, OH 44320
 330-353-8958


SURVEYOR:
 ELINBURG LAND SURVEY CO. INC
 624 W CHATRAM ST
 APEX, NC 27539
 919-303-5371

WALGREENS
 STORE# 10541

Drawn By: SMH
 Checked By: BN
 Date: 1-11-06
 Proj#: 0511009

Revisions

REV	DATE	BY	REVISION COMMENTS
REV 1	9/20/05	CARY	PROJ. COMMENTS

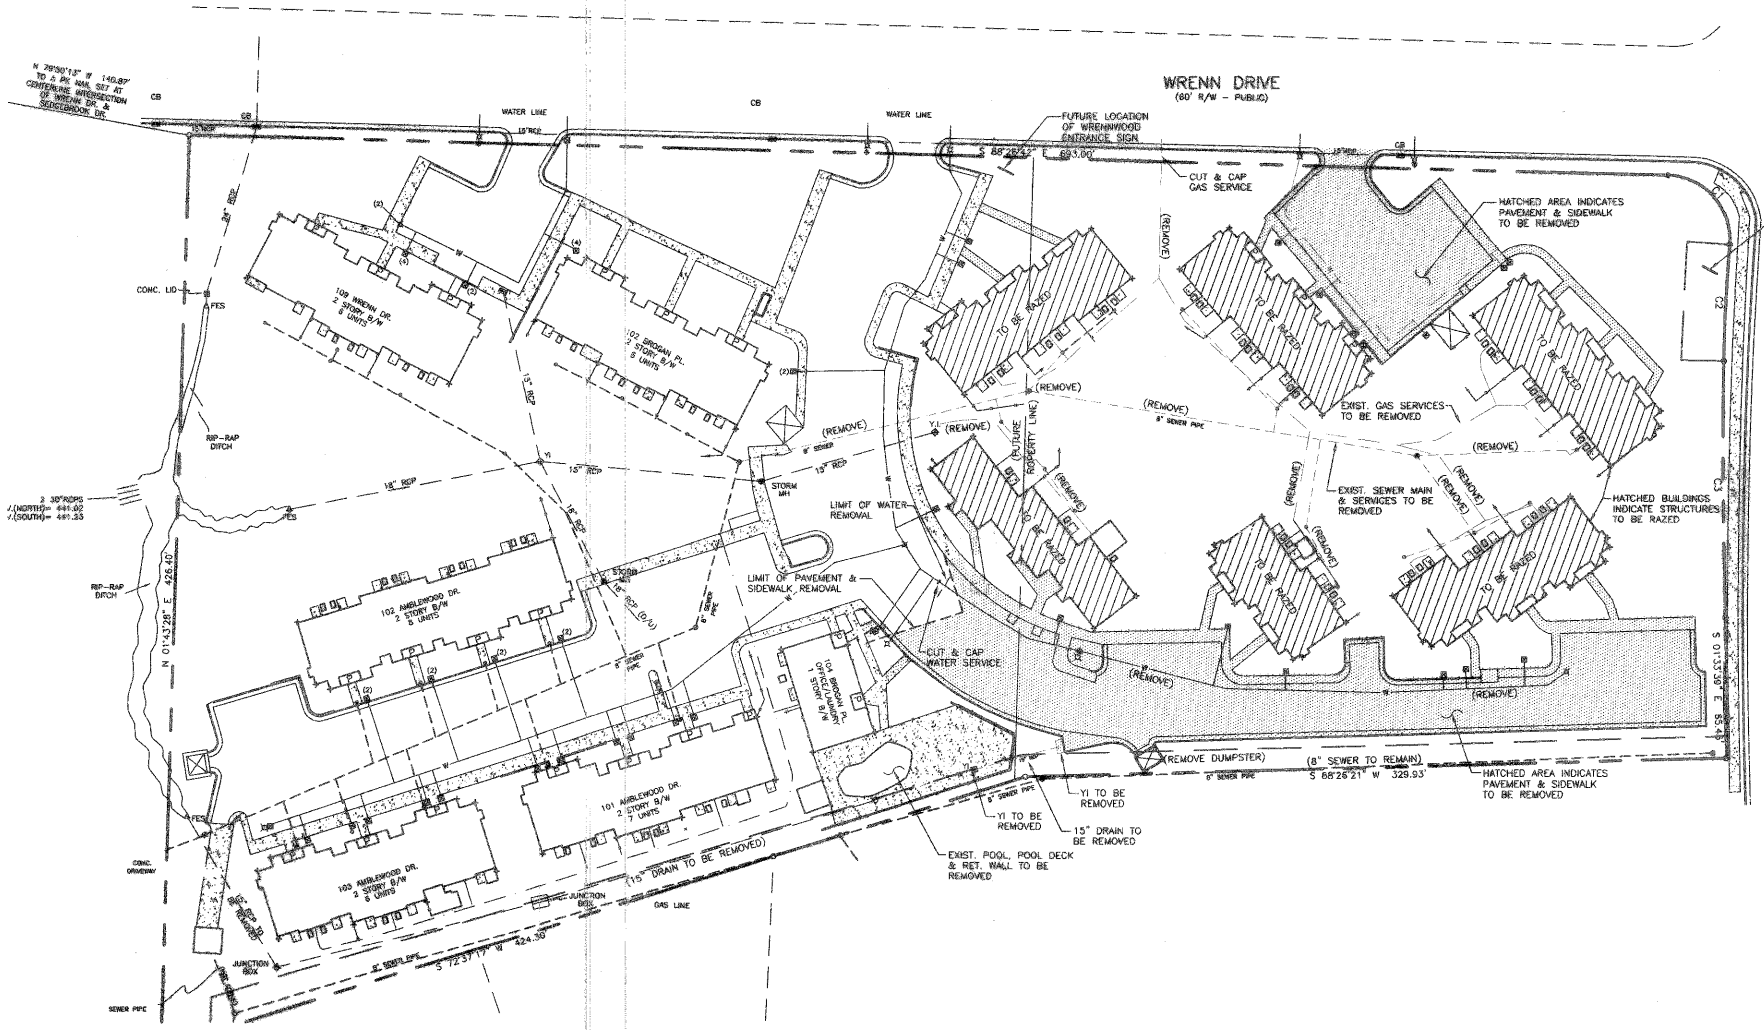

06-SP-012
 APPROVED
 TOWN OF CARY
 Approved by: _____ Date: 1-11-06
 Planning: _____ Date: 1-11-06
 Engineering: _____ Date: 1-11-06



10/20/2005 10:58:53 AM PROJECT: 06-SP-012 DRAWING: 06-SP-012-DM-1 SHEET: DM-1