
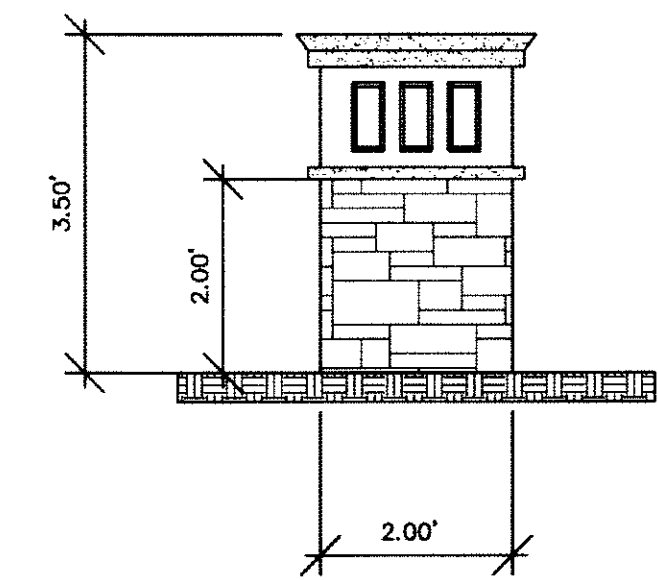
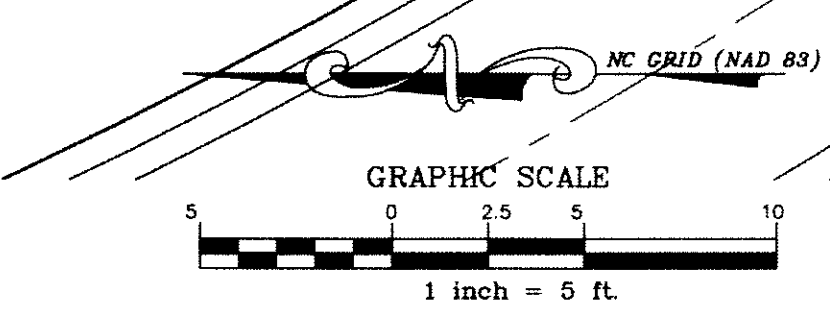



PLANT SCHEDULE

UPPER-STORY TREES				
KEY	QUANTITY	COMMON NAME	BOTANICAL NAME	SIZE / REMARKS
QOEP	10	Willow Oak	Quercus phellos	2" Cal. Buffers: East (2), South(4), West(4)

UNDERSTORY TREES				
KEY	QUANTITY	COMMON NAME	BOTANICAL NAME	SIZE / SPACING/REMARKS
EVERGREEN				
ILEM	3	Mary Nell Holly	Ilex x 'Mary Nell'	4' Hgt. Entrance Drive/Monument
ILNS	6	Nellie R. Stevens Holly	Ilex 'Nellie R. Stevens'	4' Hgt. Buffers: East(3), South(3)
CRYJ	3	Japanese Cedar	Cryptomeria japonica	6' Hgt. Entrance Drive/Monument
EVERGREEN SHRUBS				
ILEG	100	Inkberry	Ilex glabra	24" Hgt. Buffers: East(78), South(22)
ILWN	31	Dwarf Yaupon Holly	Ilex vomitoria 'Nana'	24" Hgt. Entrance Drive/Monument
BSW	6	Vardar Valley Boxwood	Buxus sempervirens 'Vardar Valley'	24" Hgt. Entrance Drive/Monument

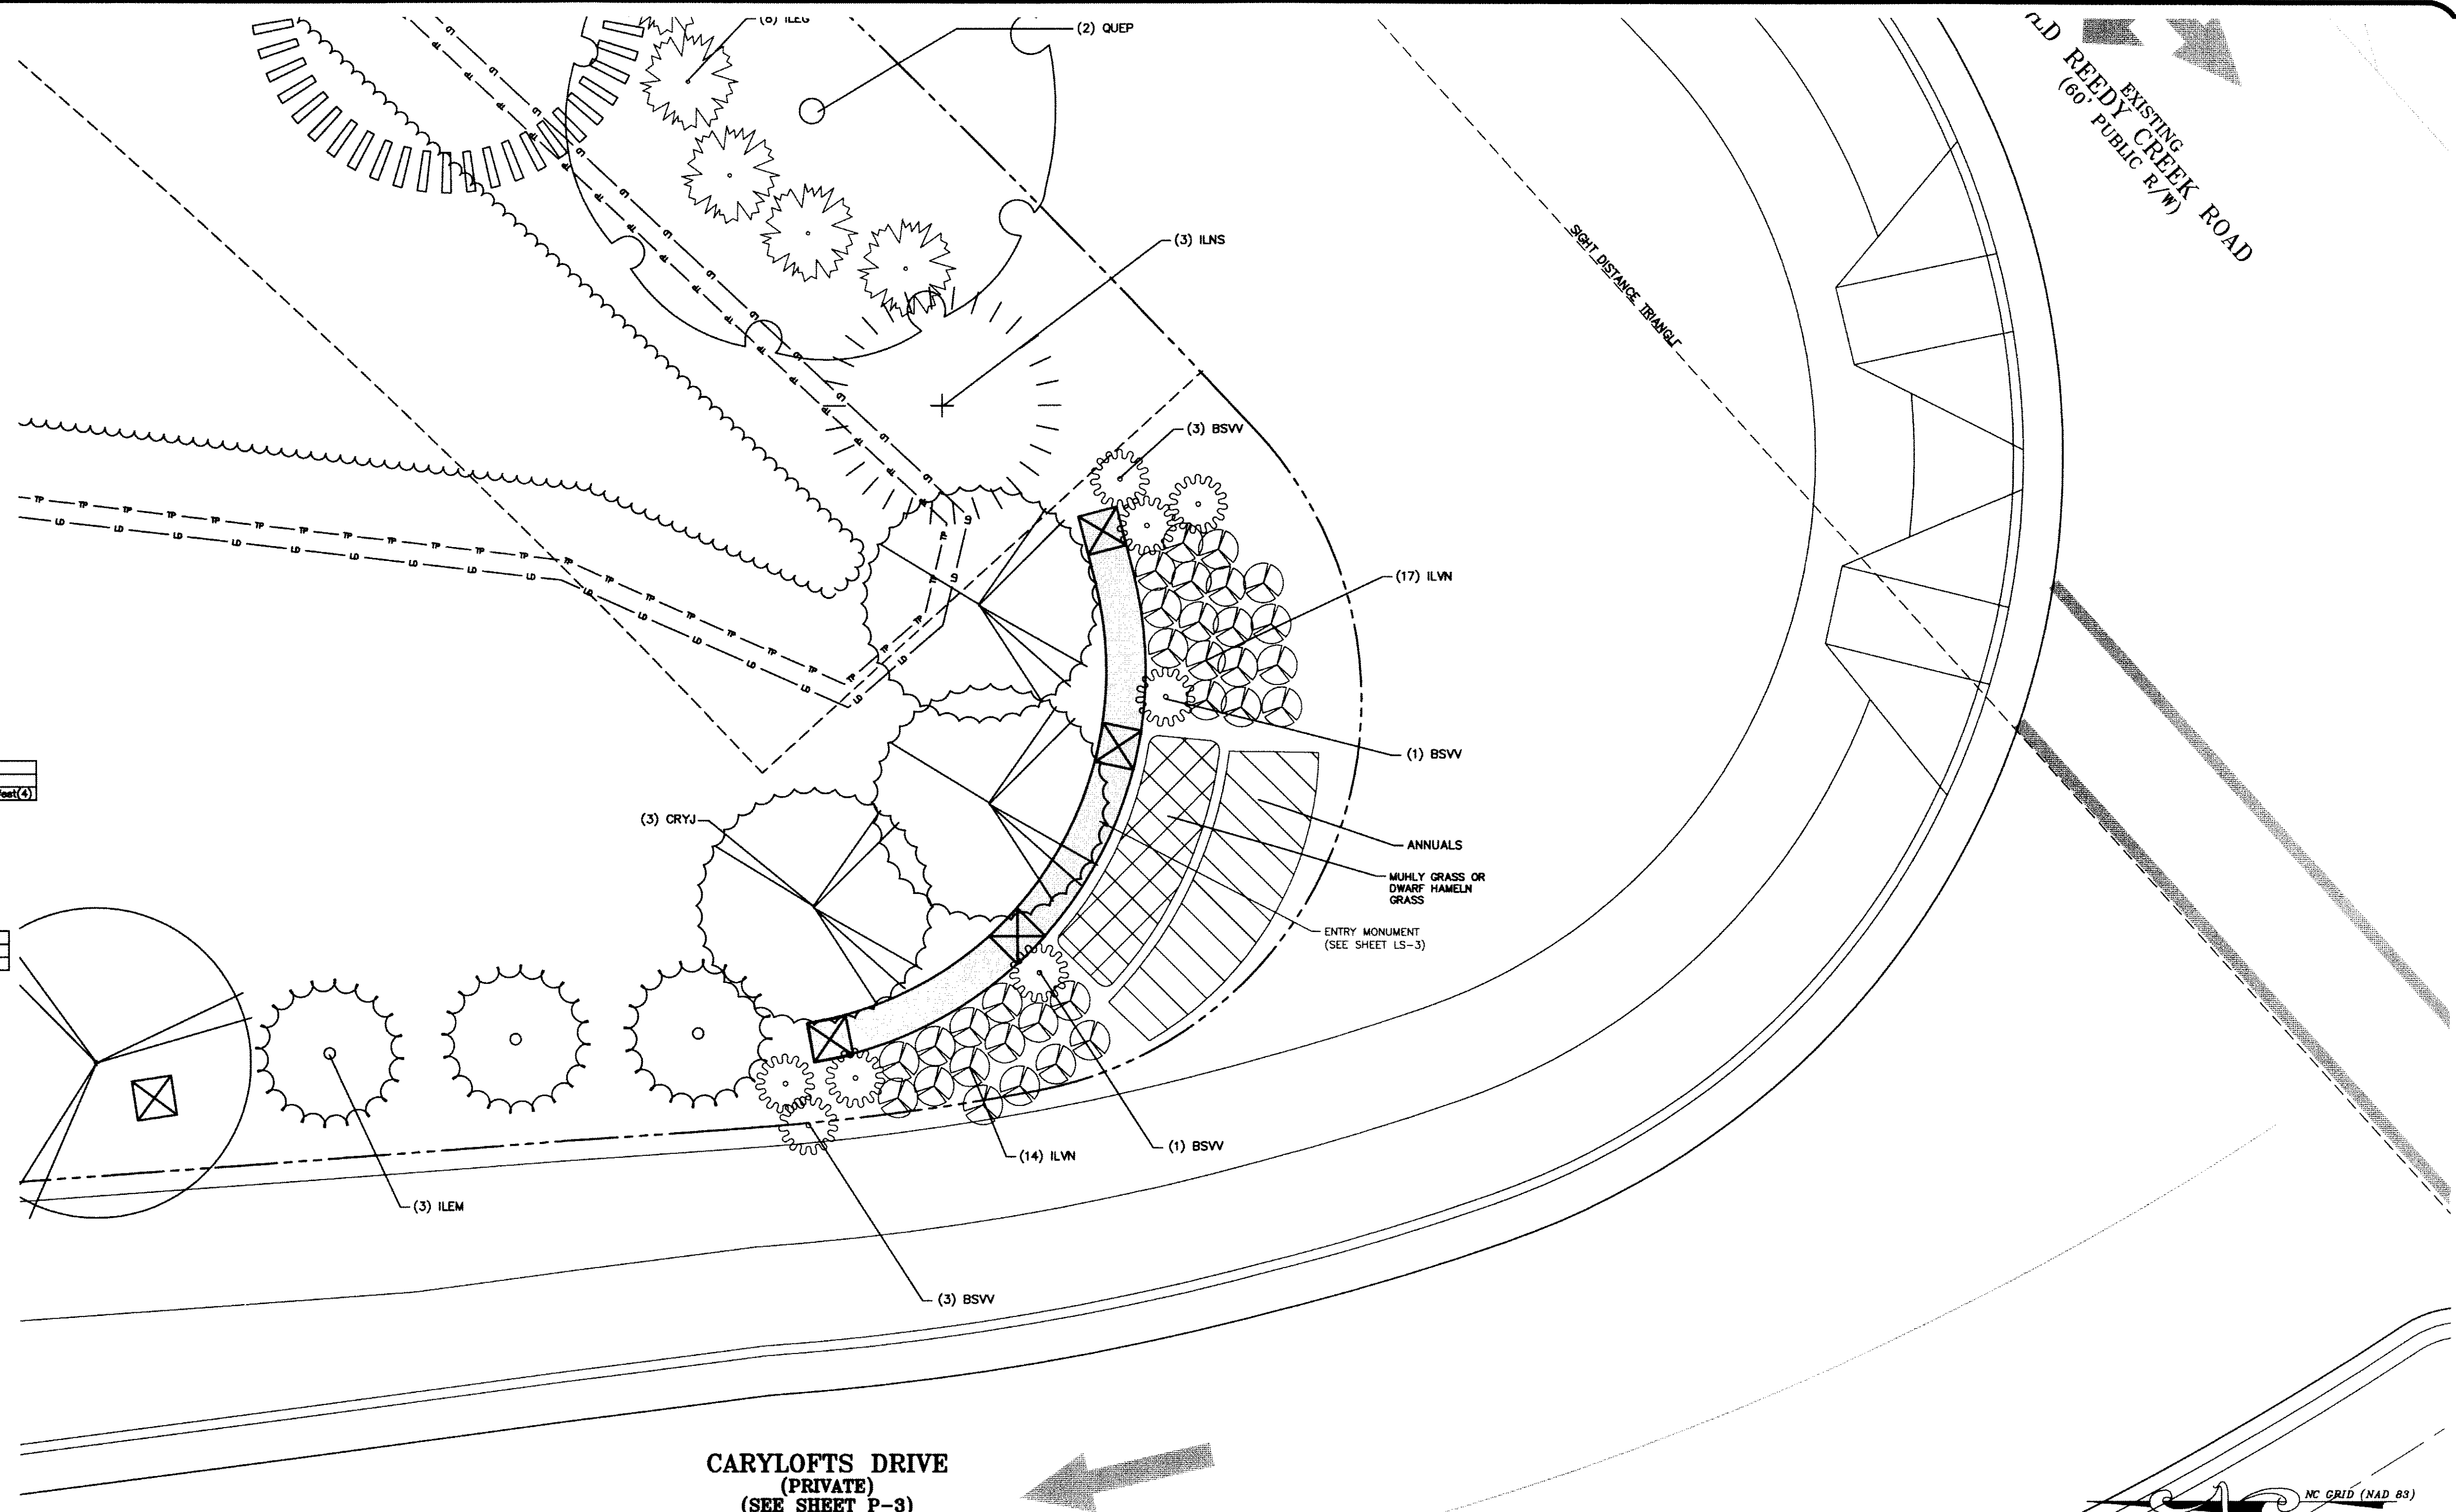

MONUMENT

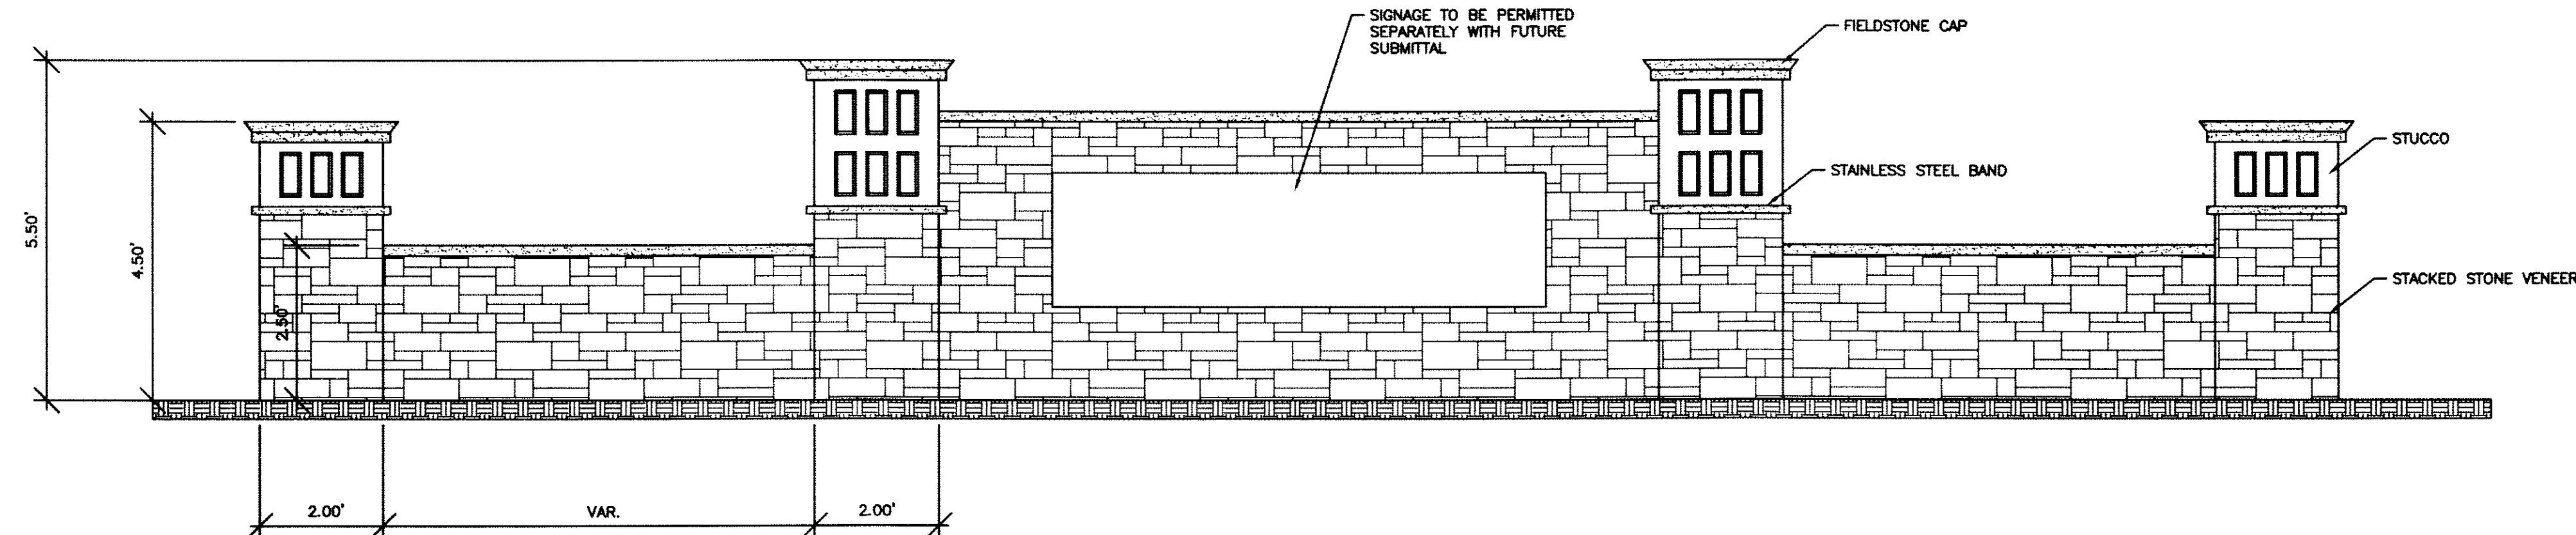


ENTRANCE AND MONUMENTATION ELEVATION

ENTRY MONUMENT

11-SP-037
 HTE#: 12-0045
 APPROVED BY THE TOWN OF CARY
 DEVELOPMENT REVIEW COMMITTEE
 Planner *[Signature]* Date 11/10/2011

THE JOHN R. MCADAMS COMPANY, INC.
 ENGINEERS • PLANNERS • SURVEYORS • ENVIRONMENTALISTS
 RESEARCH TRIANGLE PARK • CHALOTTE
 800-735-5846 • www.jr-mcadams.com • License No. - C-0283

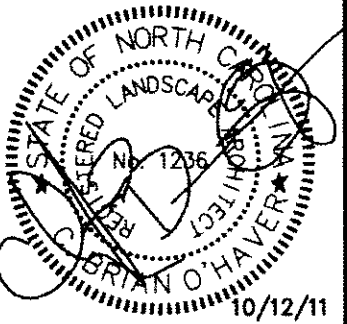

REVISIONS:
 2011-09-01: RELEASED FOR PERMITTING
 2011-10-15: PERMITTING COMMENTS
 2011-11-15: TOWN OF CARY COMMENTS



NORTHWOOD RAVIN
 DEVELOPER:
 NORTHWOOD RAVIN, LLC
 500 WESTON FARMWAY
 SUITE 300
 CARY, NORTH CAROLINA 27513
 CONTACT: JEFF FURMAN
 (919) 256-3027

LOFTS AT WESTON LAKESIDE
 CONSTRUCTION DRAWINGS
 CARY, NORTH CAROLINA
MONUMENT PLAN & DETAILS

PROJECT NO.:
 FILENAME: RAV11000-LS3
 DESIGNED BY: CJS
 DRAWN BY: CJS
 SCALE: AS SHOWN
 DATE: 10-12-2011
 SHEET NO.: **LS-3**

