

HOUSING STUDIO


333 West Trade Street, Suite 300  
Charlotte, NC 28202  
T: 704.333.7862 F: 704.343.9380

THE LOFTS AT WESTON  
LAKESIDE  
CARY, NC

NORTHWOOD RAVIN



Project No: 2925  
Issue Date: 09-27-2011  
Issued For: SITE PLAN REVIEW

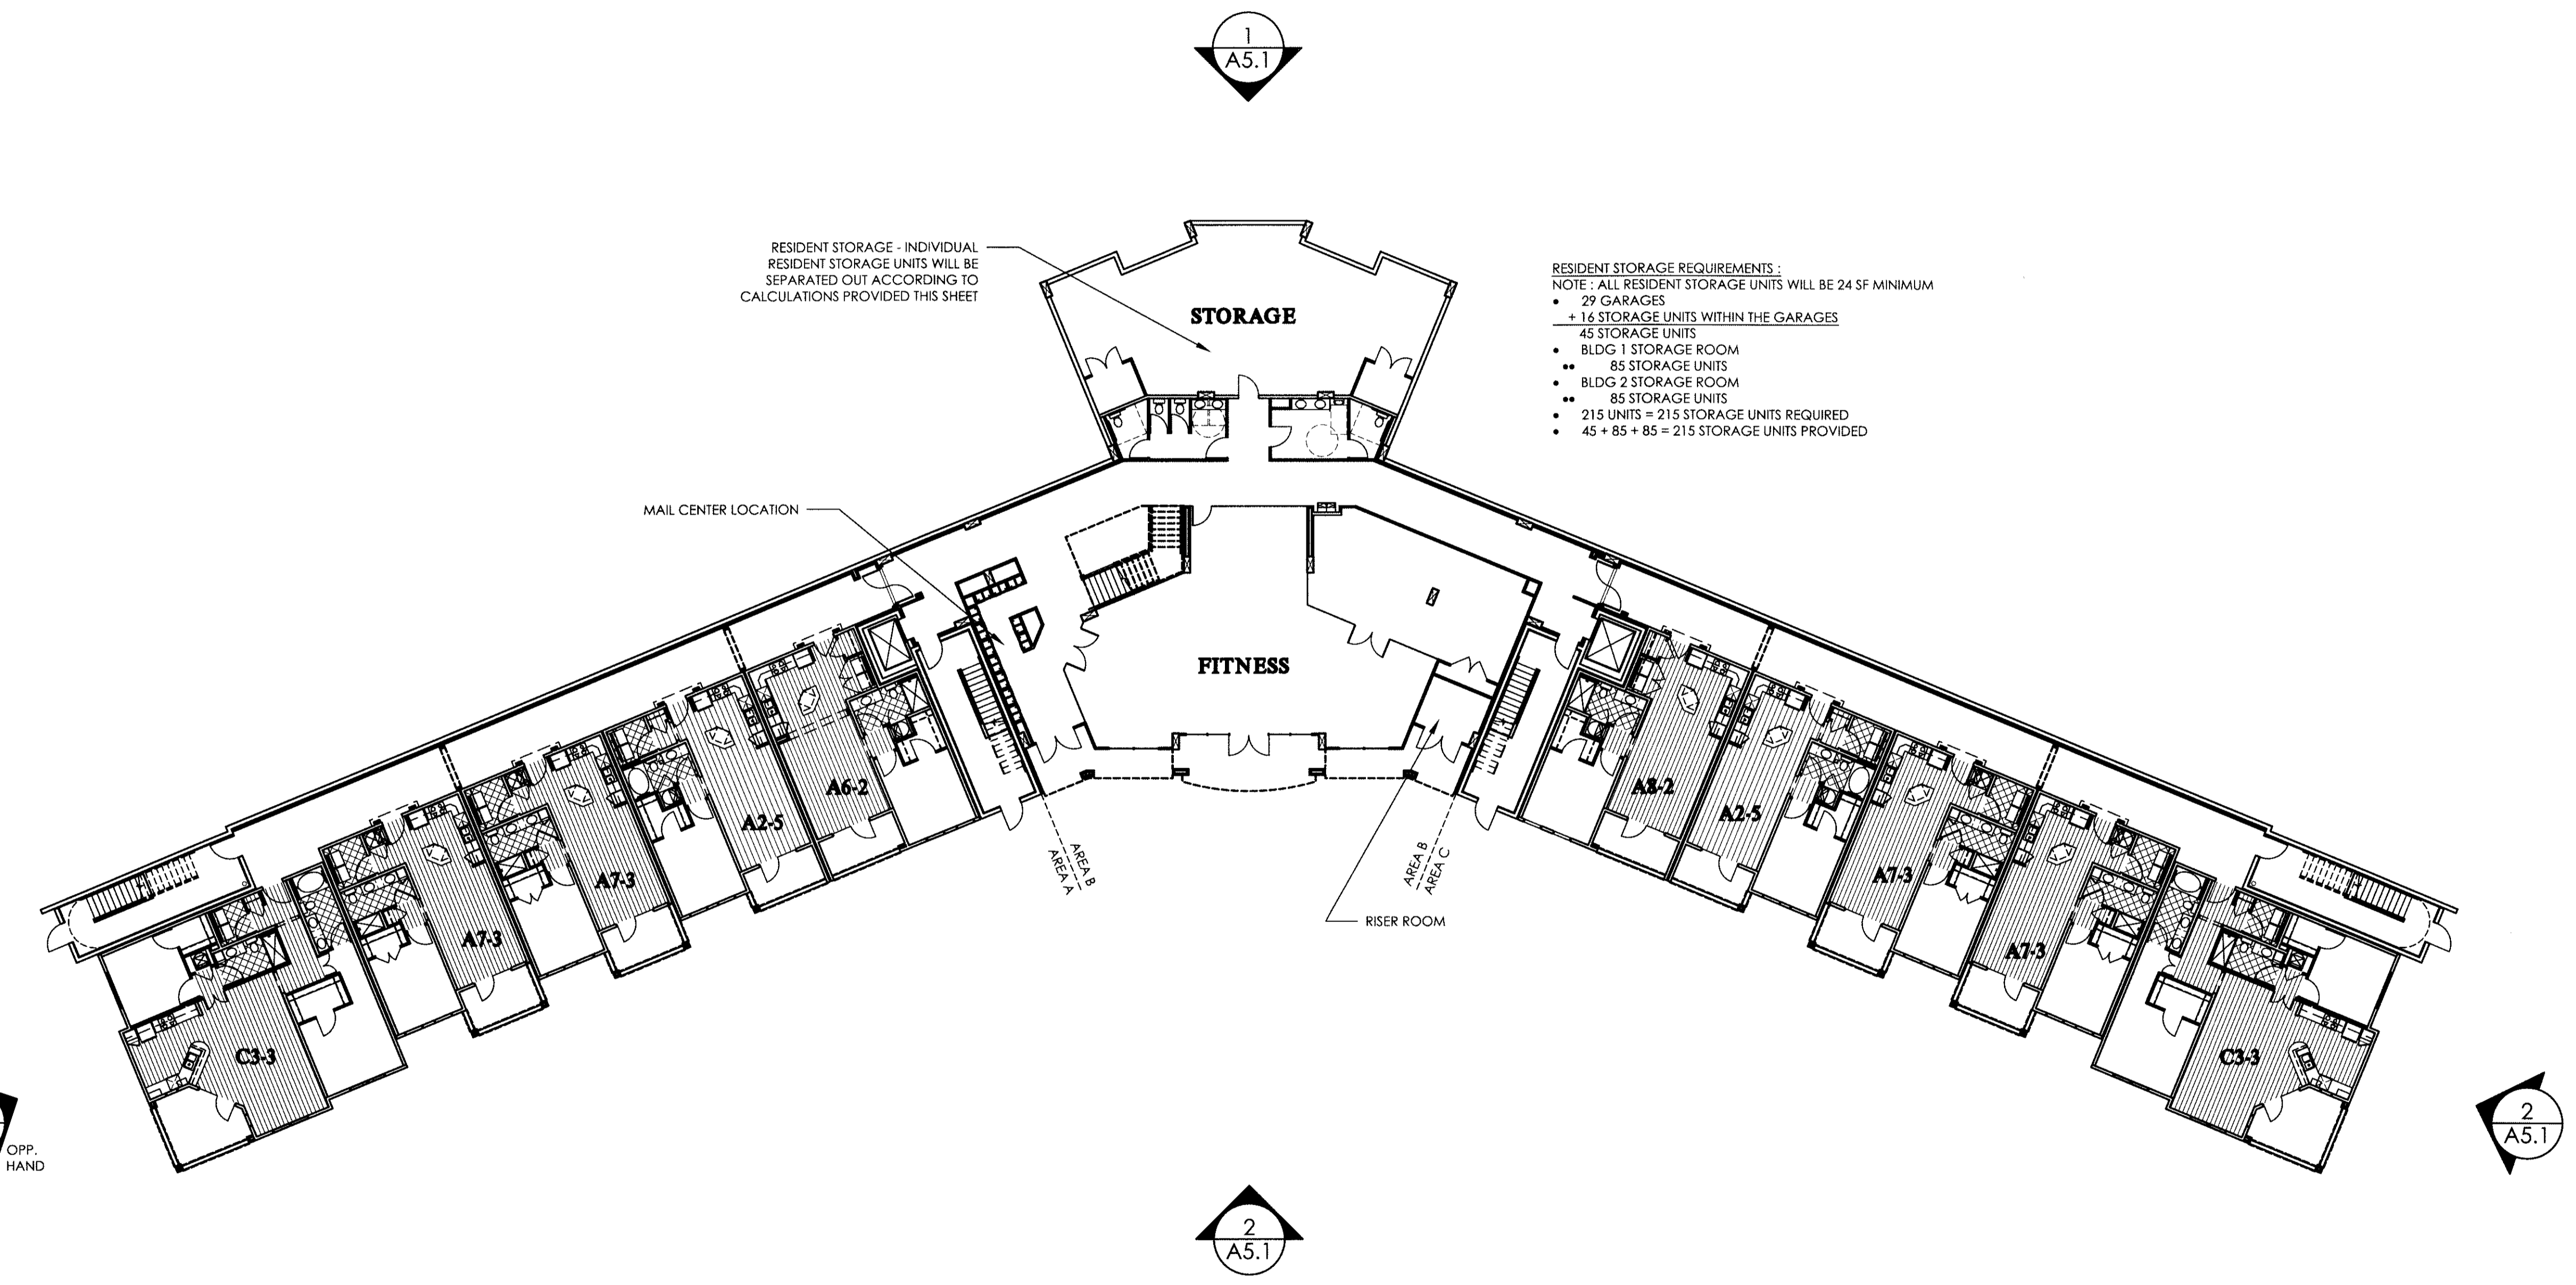

RESIDENT STORAGE - INDIVIDUAL  
RESIDENT STORAGE UNITS WILL BE  
SEPARATED OUT ACCORDING TO  
CALCULATIONS PROVIDED THIS SHEET

- RESIDENT STORAGE REQUIREMENTS:  
NOTE: ALL RESIDENT STORAGE UNITS WILL BE 24 SF MINIMUM
- 29 GARAGES
  - + 16 STORAGE UNITS WITHIN THE GARAGES
  - 45 STORAGE UNITS
  - BLDG 1 STORAGE ROOM
  - 85 STORAGE UNITS
  - BLDG 2 STORAGE ROOM
  - 85 STORAGE UNITS
  - 215 UNITS = 215 STORAGE UNITS REQUIRED
  - 45 + 85 + 85 = 215 STORAGE UNITS PROVIDED

1  
A5.1

2  
A5.1  
OPP.  
HAND

2  
A5.1

2  
A5.1