




**HOUSING
STUDIO**

333 West Trade Street, Suite 300
Charlotte, NC 28202
T: 704.333.7862 F: 704.343.9380


THE LOFTS AT WESTON
LAKESIDE
CARY, NC



NORTHWOOD RAVIN

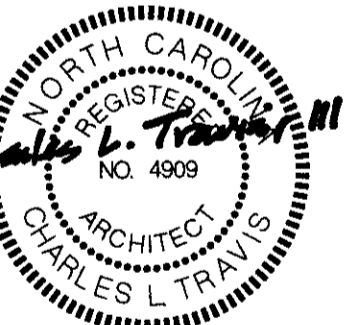

Project No: 2925
Issue Date: 09-27-2011
Issued For: SITE PLAN REVIEW

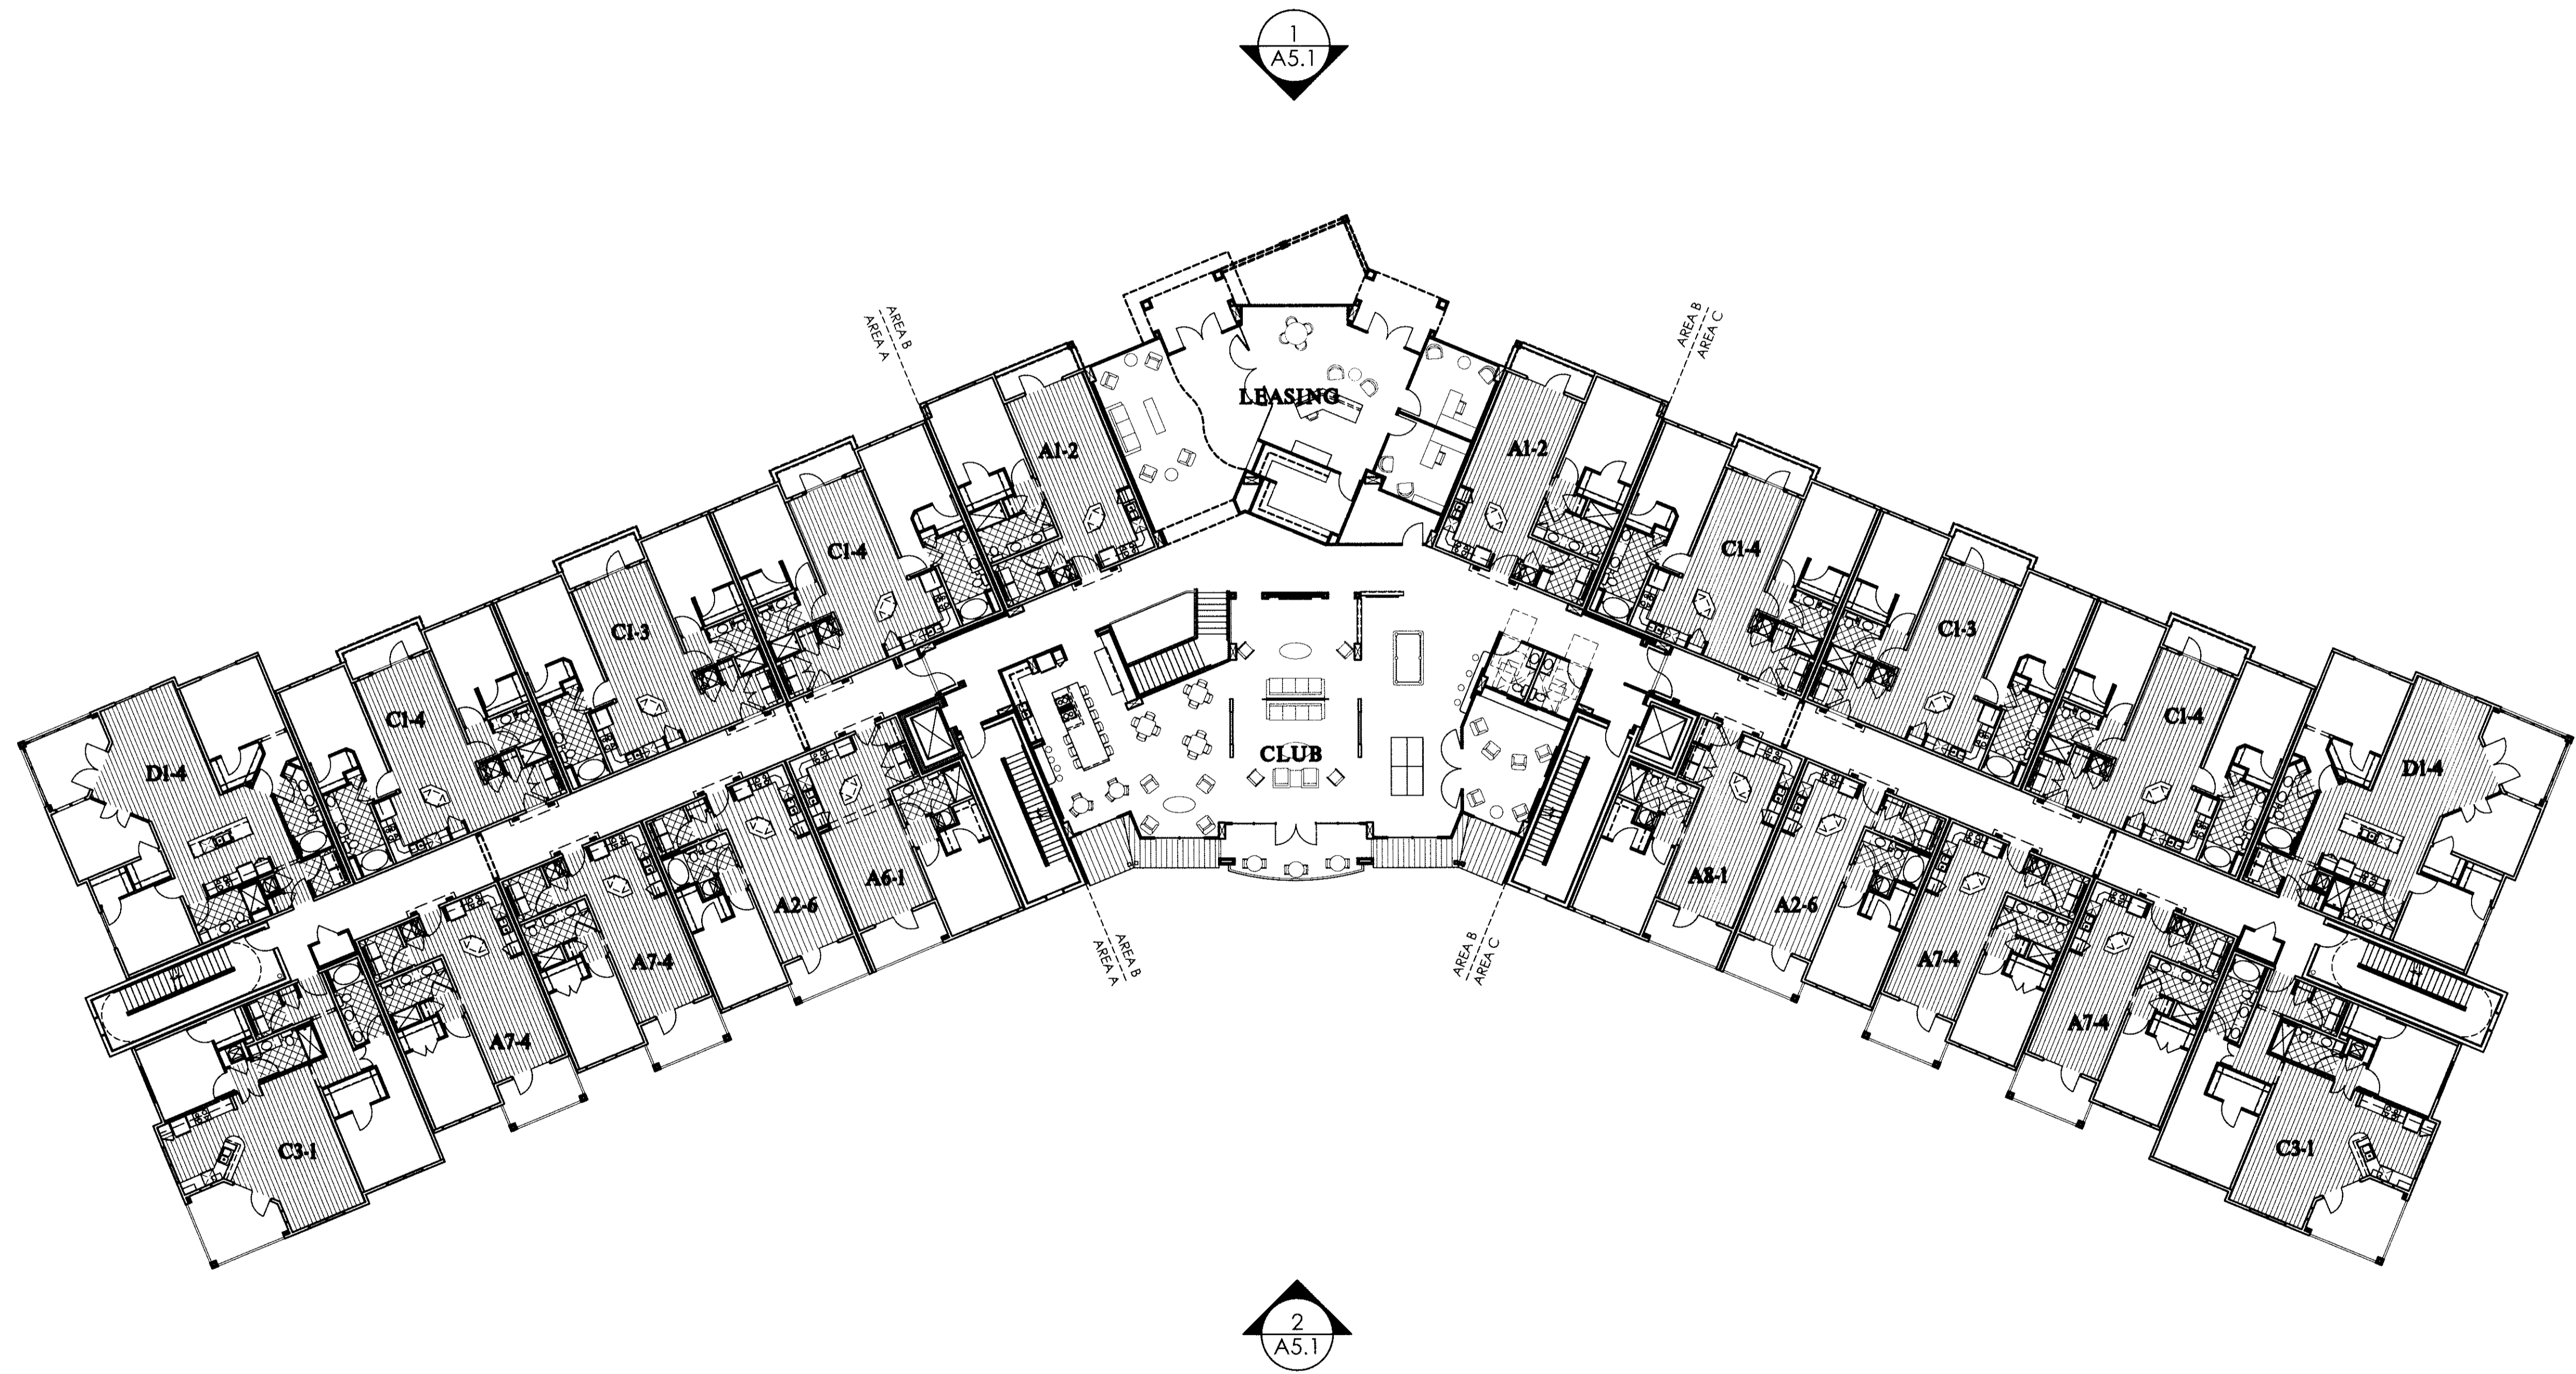

2
A5.1
OPP.
HAND

2
A5.1

1
A5.1

2
A5.1