




HOUSING STUDIO

333 West Trade Street, Suite 300  
Charlotte, NC 28202  
T: 704.333.7862 F: 704.343.9380


THE LOFTS AT WESTON  
LAKESIDE  
CARY, NC



NORTHWOOD RAVIN

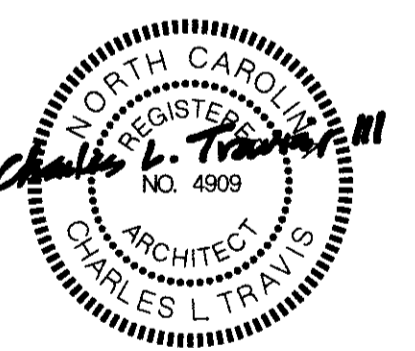

Project No: 2925  
Issue Date: 09-27-2011  
Issued For: SITE PLAN REVIEW

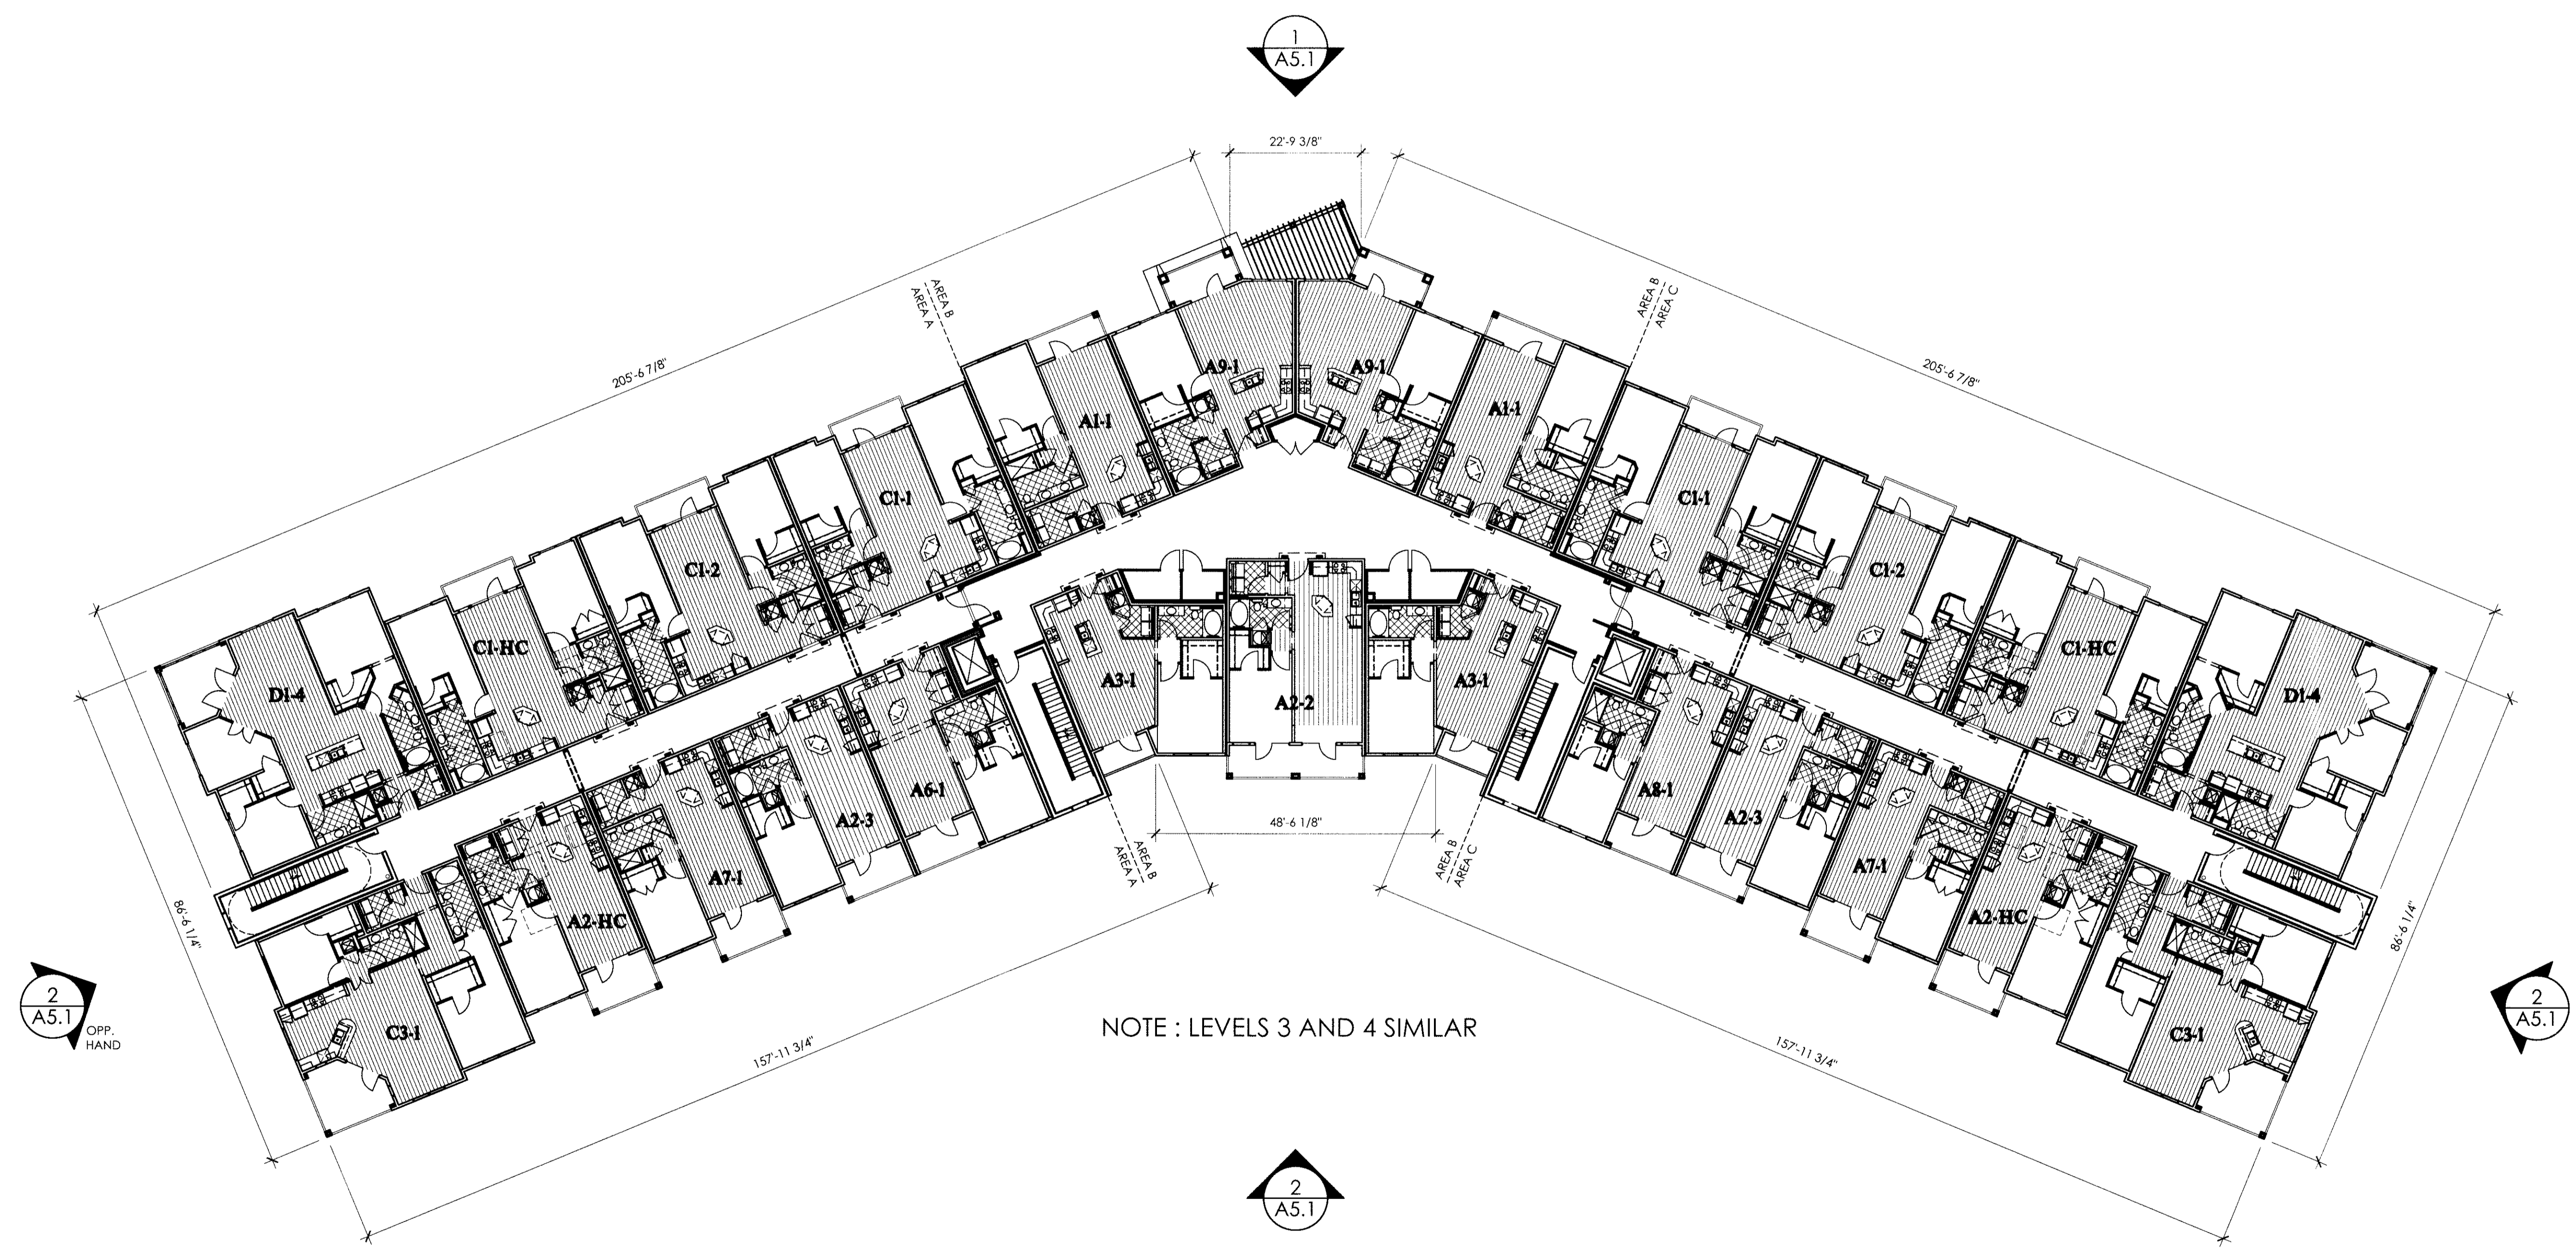

NOTE : LEVELS 3 AND 4 SIMILAR