



11-SP-037
 HTE#: 12-0045
 APPROVED BY THE TOWN OF CARY
 DEVELOPMENT REVIEW COMMITTEE

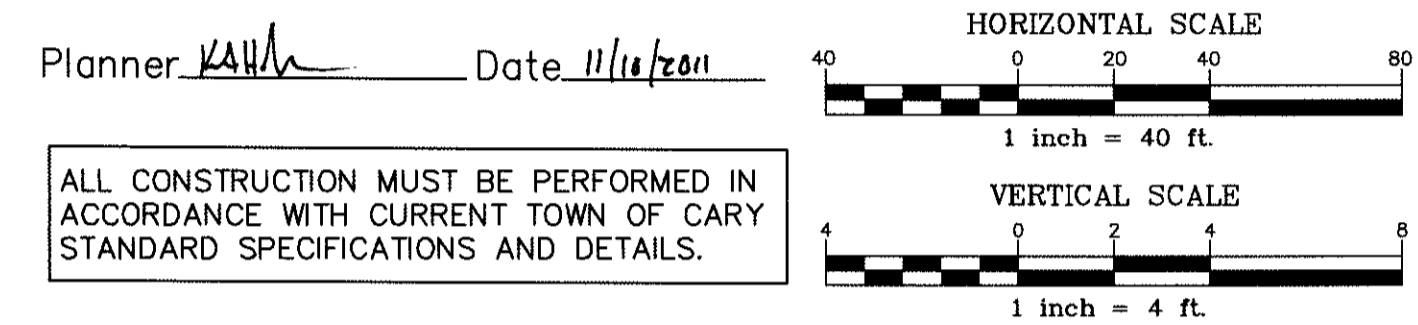

LAKESIDE VIEW PLACE

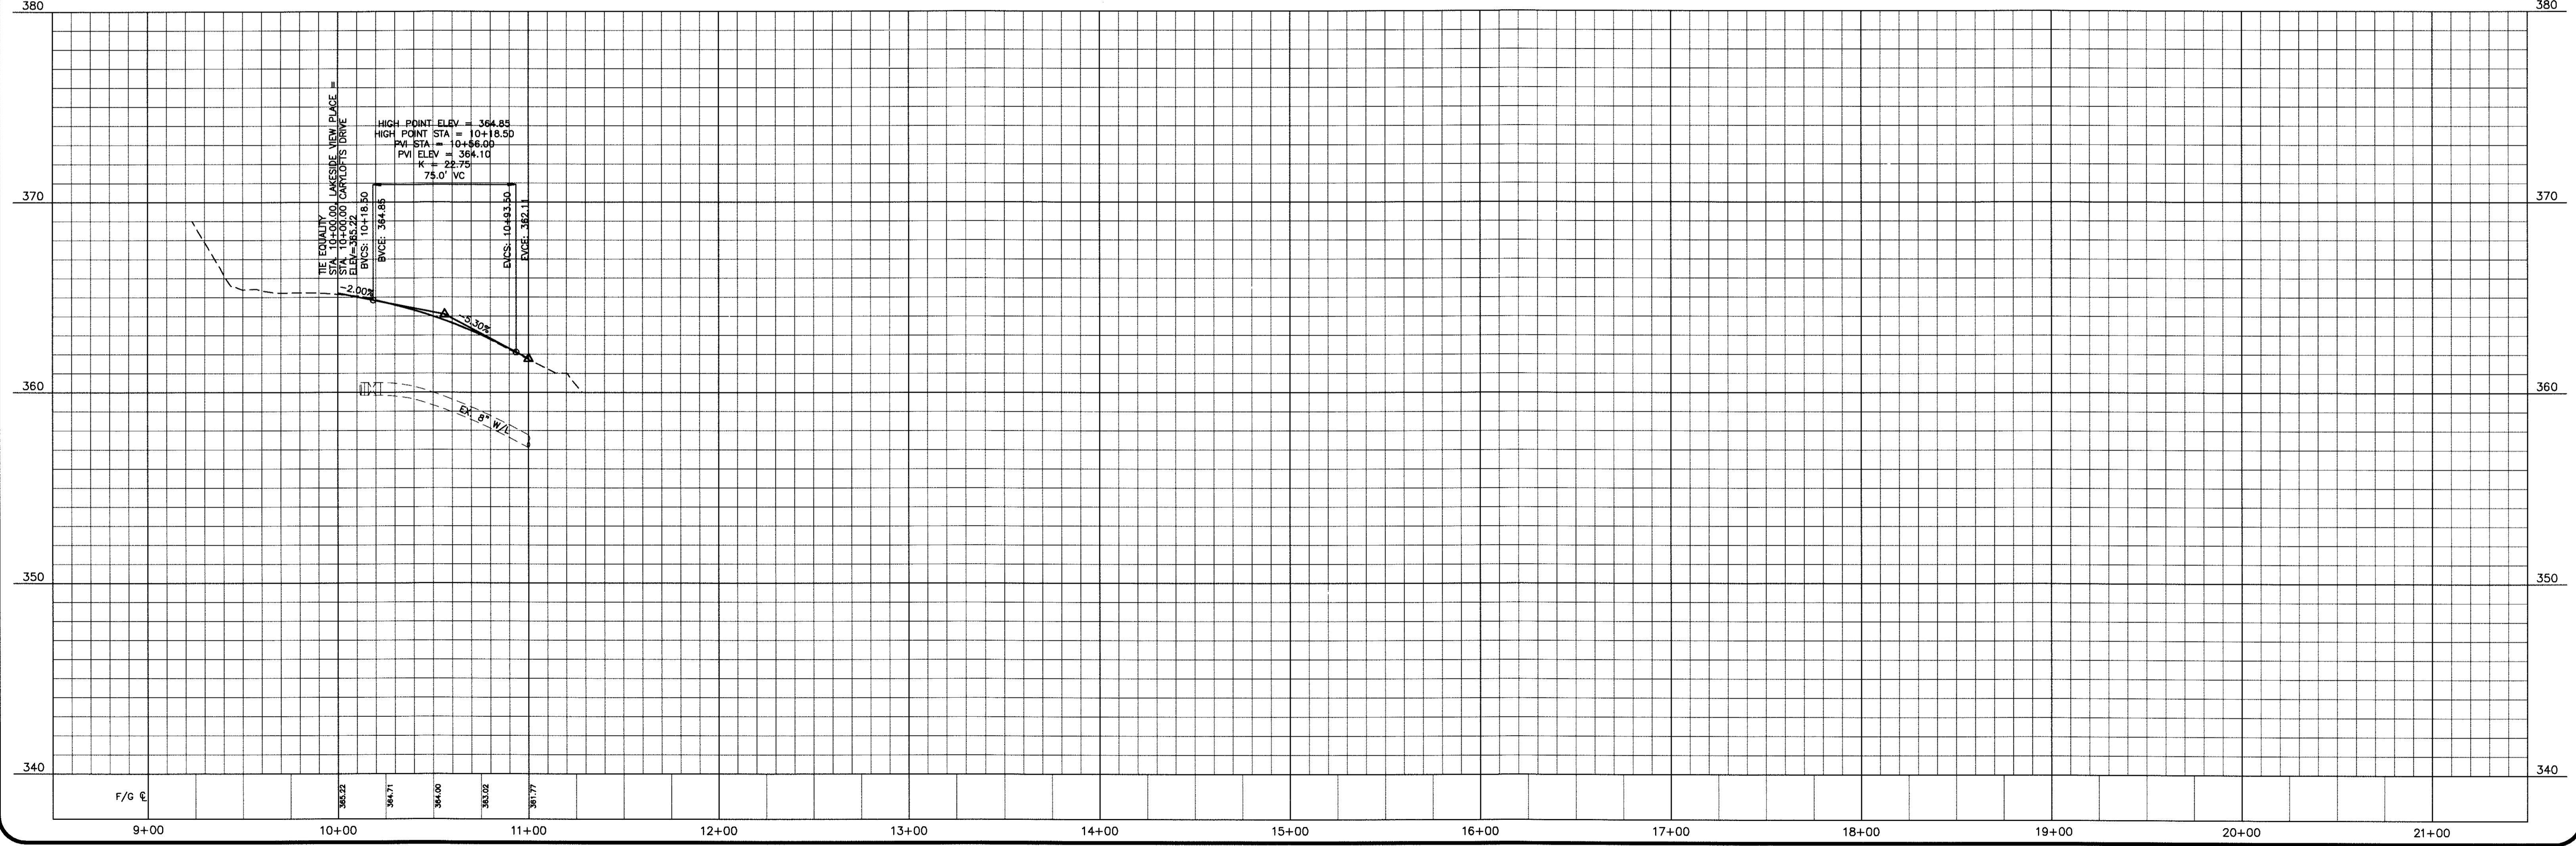

FINAL DRAWING - RELEASED FOR CONSTRUCTION

NO.	REVISIONS	DATE
6		
5		
4		
3		
2		
1		

DEVELOPER:
 NORTHWOOD RAVIN, LLC
 5020 WESTON PARKWAY
 SUITE 300
 CARY, NORTH CAROLINA
 27513
 CONTACT: JEFF FURMAN
 (919) 256-3027

THE JOHN R. McADAMS COMPANY, INC.
 ENGINEERS • PLANNERS • SURVEYORS • ENVIRONMENTAL
 RESEARCH TRIANGLE PARK • CHARLOTTE
 2905 Meridian Parkway, Durham NC 27713
 800-733-6646 • www.johnmccadams.com • License No.: C-0293

PROJECT NO.	RAV-11000
FILENAME:	RAV11000-RW-P1
DESIGNED BY:	DLP
DRAWN BY:	DLP
HORIZ. SCALE:	1" = 40'
VERT. SCALE:	1" = 4'
DATE:	11-02-2011

PLAN & PROFILE
 LAKESIDE VIEW PLACE
 STA. 10+00.00 THRU STA. 11+00.00

LOFTS AT WESTON LAKESIDE
 OLD REEDY CREEK ROAD AND WINSTEAD
 DRIVE RE-ALIGNMENT PLANS
 CARY, NORTH CAROLINA

SHEET NO. **RW-11**

 PRINT DATE: