


© JERRY TURNER & ASSOCIATES, INC. THIS DOCUMENT IS THE PROPERTY OF JERRY TURNER & ASSOCIATES. ALL RIGHTS ARE RESERVED AND ANY POSSESSION, REPRODUCTION, OR OTHER USE OF THIS DOCUMENT WITHOUT THE PRIOR PERMISSION OF JERRY TURNER & ASSOCIATES IS EXPRESSLY PROHIBITED.

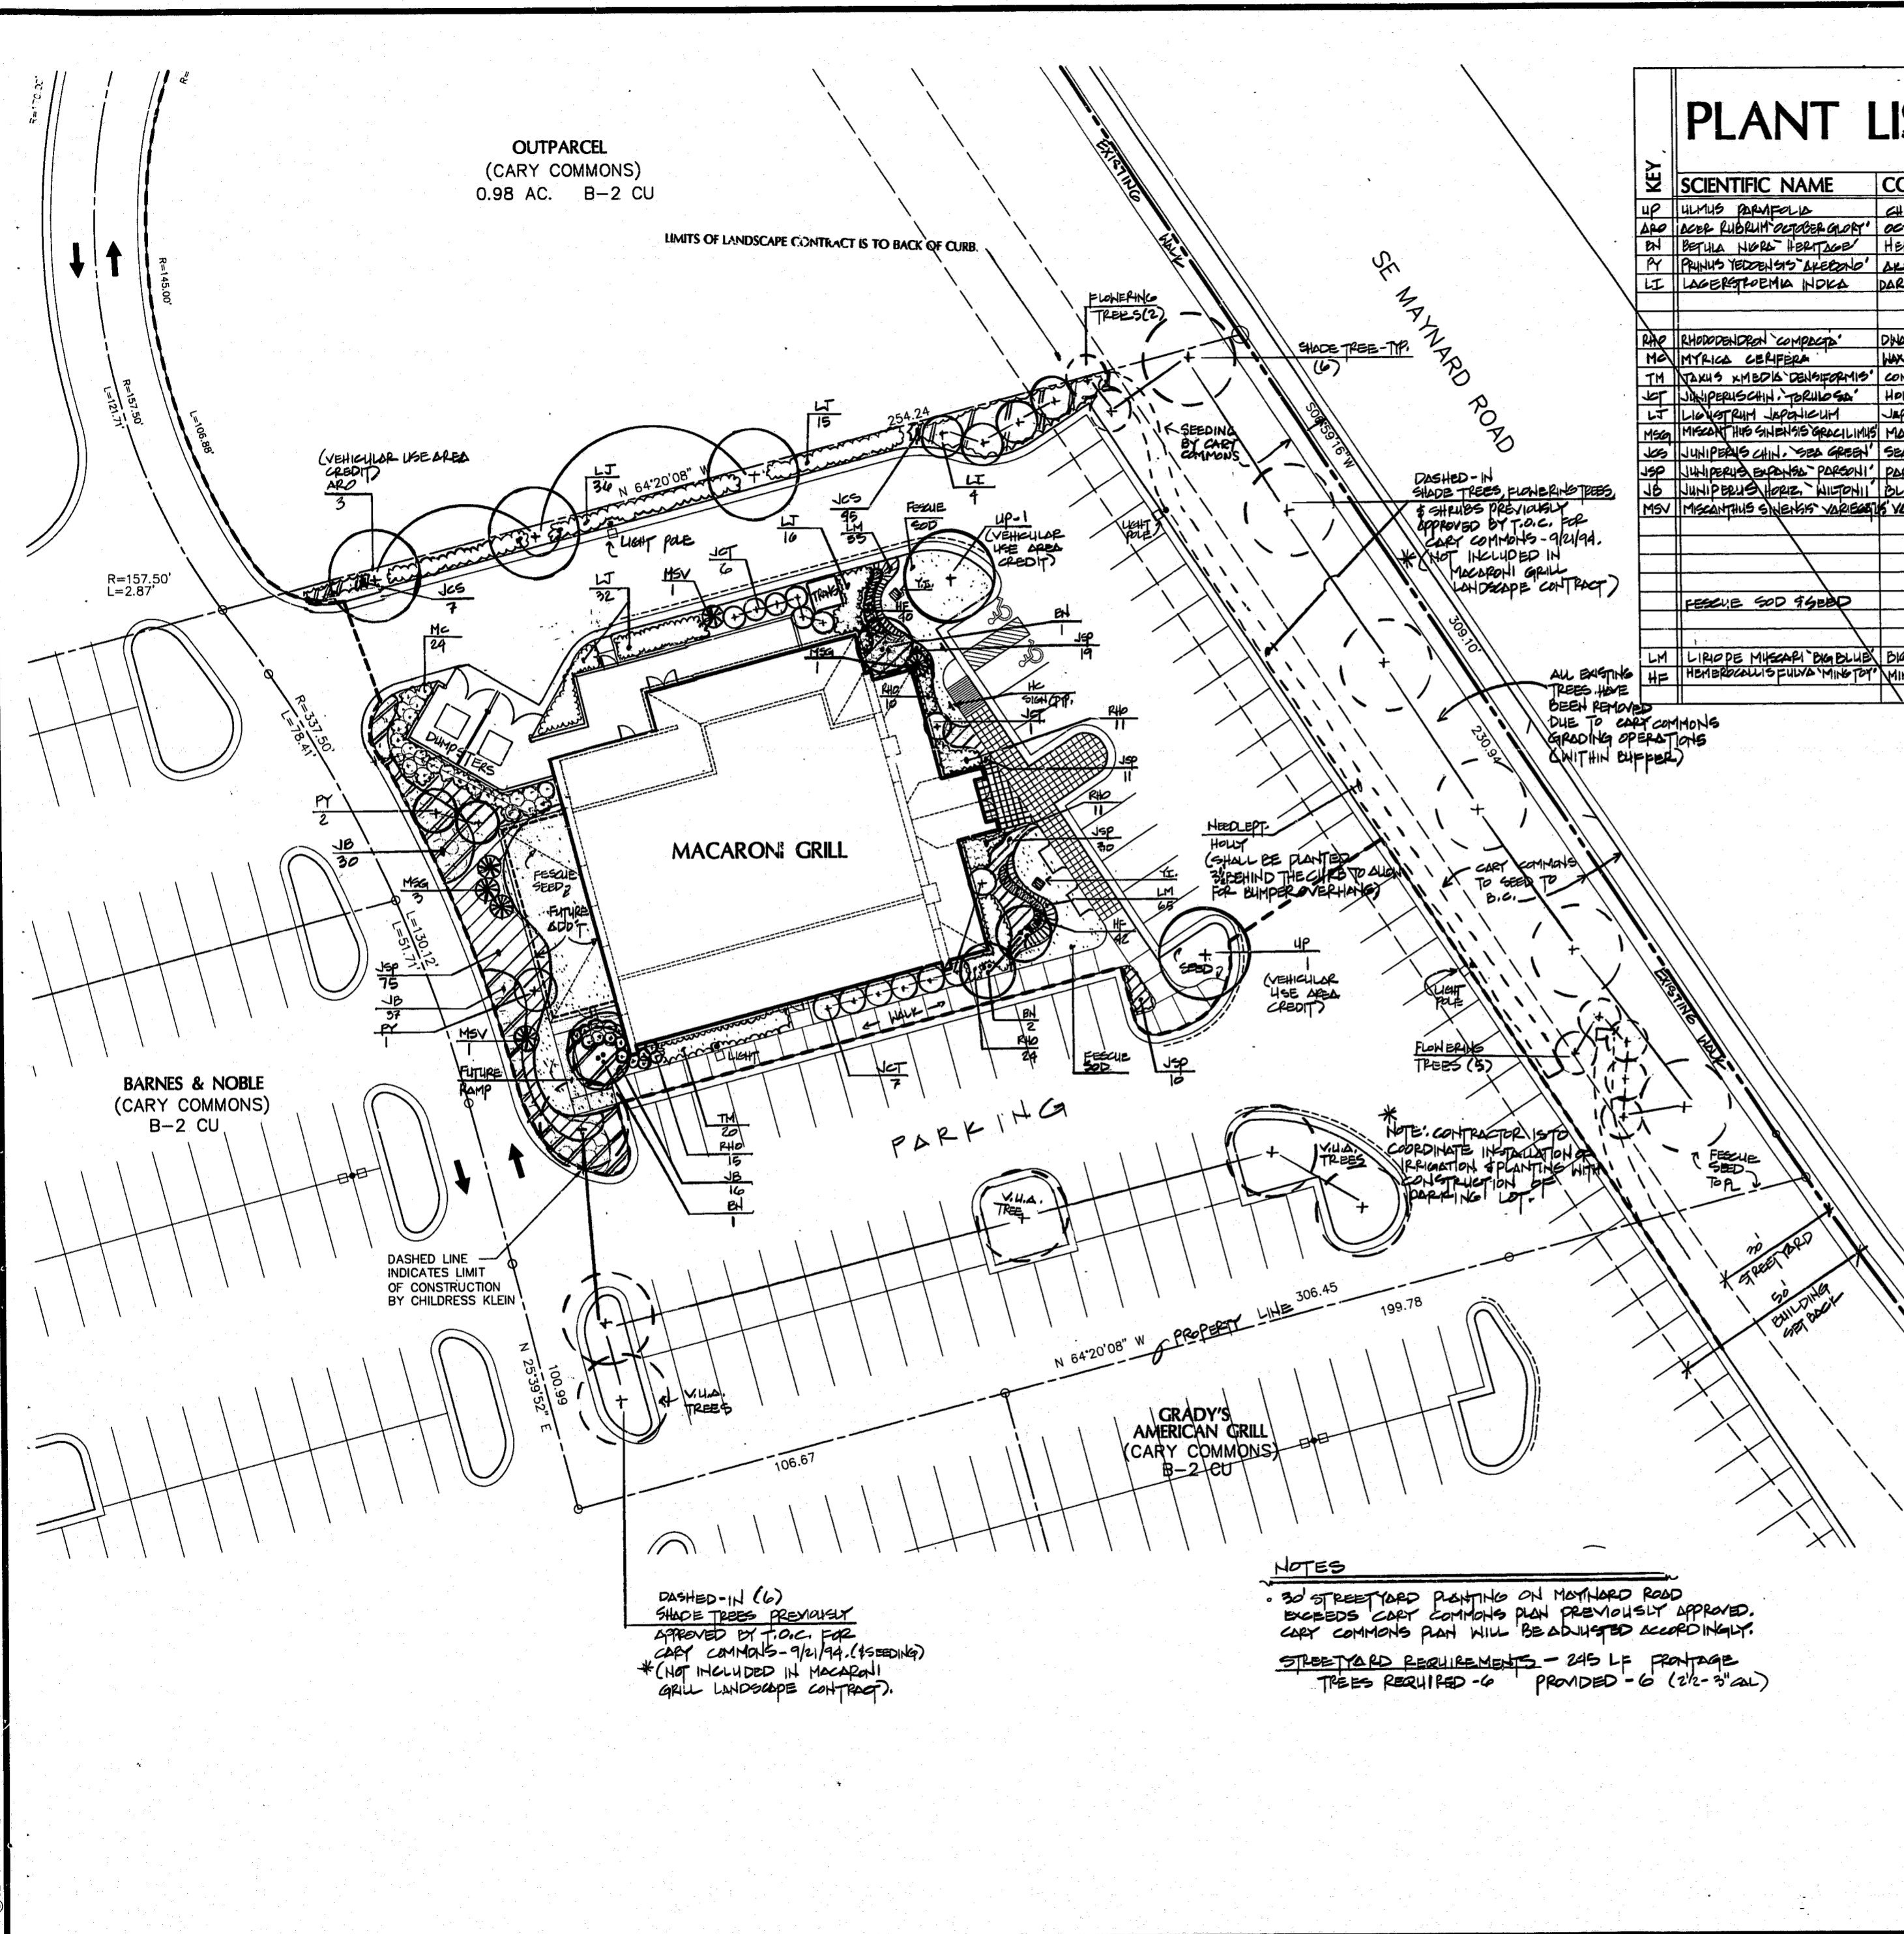

PLANT LIST

KEY	SCIENTIFIC NAME	COMMON NAME	QUANTITY	CALIPER	HEIGHT	SPREAD	ROOT	REMARKS
UP	ULMUS PARVIFLUS	CHINESE ELM	2	2 1/2"	12-14'			NO MATCH CARY COMMONS
AO	ACER RUBRUM 'OUTERGLORY'	OCTOBER GLORY RED MAPLE	5	2 1/2"	12-14'			" " " "
BN	BETULA NEREA 'HERITAGE'	HERITAGE RIVER BIRCH	4	2 1/2"	12-14'			" " " "
AY	PRUNUS YEDONENSIS 'ALBESCENT'	ALBESCENT CHERRY	3	2 1/2"	10-12'			" " " "
LI	LAGERSTROMIA INDICA	DARK PINK CROPE MYRTLE	4	2 1/2"	7'			" " " "
RAP	RHOODENDRON 'COMPACT'	COMPACT RHOODENDRON	71	1 1/2"	15-18"			RED-PINK 3-4" COMPACT HABIT - ELIZABETH, 'ROSE BELLS', 'Red'
MC	MYRTICA CERIFERA	MAX MYRTLE	24	3/8-1/2"				CONT.
TM	TAKUS X MEDIS 'CALIFORNIA'	COMPACT YEW	20	1/8-2/4"				3/8" COMPACT HABIT, 3' c.c.
JT	JUNIPERUS SPACHOSIFOLIA 'TERRACE'	HOLYWOOD JUNIPER	14	5-6"				NO SPECIMEN
LI	LIVISTICHIA JAPONICA	JAPANESE LICHSTHUM	99	2A-2B"				2 1/2" c.c. @ TRAFFIC
MSG	MISANTHUS SINENSIS 'GRACILIS'	MAIDEN GRASS	4	2-3"				3' c.c. @ TRAFFIC
JOS	JUNIPERUS CHIN. 'SEA GREEN'	SEA GREEN JUNIPER	52	2A-3B"				2 1/2" c.c.
JSP	JUNIPERUS SPACHOSIFOLIA 'PARSONI'	PARSONS JUNIPER	145	2A-3B"	15-18"			2 1/2" c.c.
JB	JUNIPERUS HORIZ. 'MISTENHILL'	BLUE RICE JUNIPER	83	15-18"				3' c.c.
MSV	MISANTHUS SINENSIS 'VARIATUS'	VARIATED MAIDEN GRASS	2	2-3"				
LM	LIRIOPE MUSEARI 'DIA BLUE'	DIA BLUE LIRIOPE	120					NO FULL BLOSS, 12" c.c.
HF	HEMIBECAULIS FULVA 'MINDOT'	MINDOT DAY LILY	82					BURBUNDY - DARK RED, 10" c.c.

NOTES

- 30 STREETYARD PLANTING ON MAYNARD ROAD EXCEEDS CARY COMMONS PLAN PREVIOUSLY APPROVED. CARY COMMONS PLAN WILL BE ADJUSTED ACCORDINGLY.
- STREETYARD REQUIREMENTS - 245 LF FRONTAGE TREES REQUIRED - 6 PROVIDED - 6 (2 1/2" - 3" CAL)

DASHED-IN (6) SHADE TREES PREVIOUSLY APPROVED BY T.O.C. FOR CARY COMMONS - 9/21/94. (SEEDING) * (NOT INCLUDED IN MACARONI GRILL LANDSCAPE CONTRACT).

JTA
JERRY TURNER & ASSOCIATES

LANDSCAPE ARCHITECTURE
 LAND PLANNING
 ENVIRONMENTAL DESIGN

905 JONES FRANKLIN ROAD
 RALEIGH, NORTH CAROLINA 27606
 (919) 851-7150

62 S.E. 6TH AVENUE
 DELRAY BEACH, FLORIDA 33483
 (407) 276-0453

MACARONI GRILL
CARY COMMONS
 CARY, NORTH CAROLINA



REVISIONS

- 6/19/95 DUMPSTER RELOC. ENTRY WALK & T.O.C.
- 6/28/95 DUMPSTER RELOC.
- 7/17/95 TRAMP./DUMP AREA

DRAWN _____ **CHECKED** _____
 TC LH
SCALE _____ **DATE** _____
 1"=20' 5/25/95

LANDSCAPE PLAN

FILE NO. _____ **JOB NO.** _____
 170 2093.04
SEAL _____ **SHEET NO.** _____

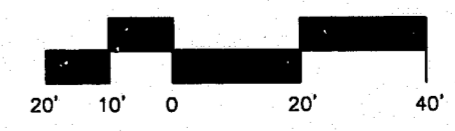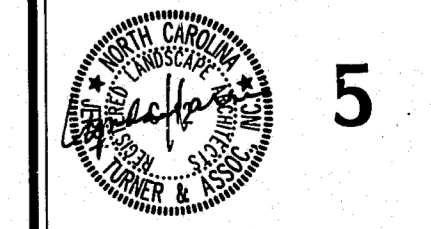

CONSTRUCTION DRAWING