
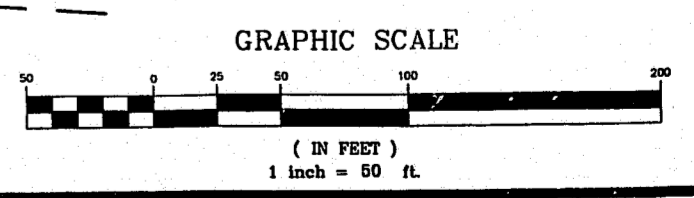


CURVE TABLE			
CURVE	CHORD BEARING	CHORD DIST.	RADIUS
C1	S 10° 18' 21" W	190.30	1643.95
C2	S 00° 56' 27" W	175.98	835.29

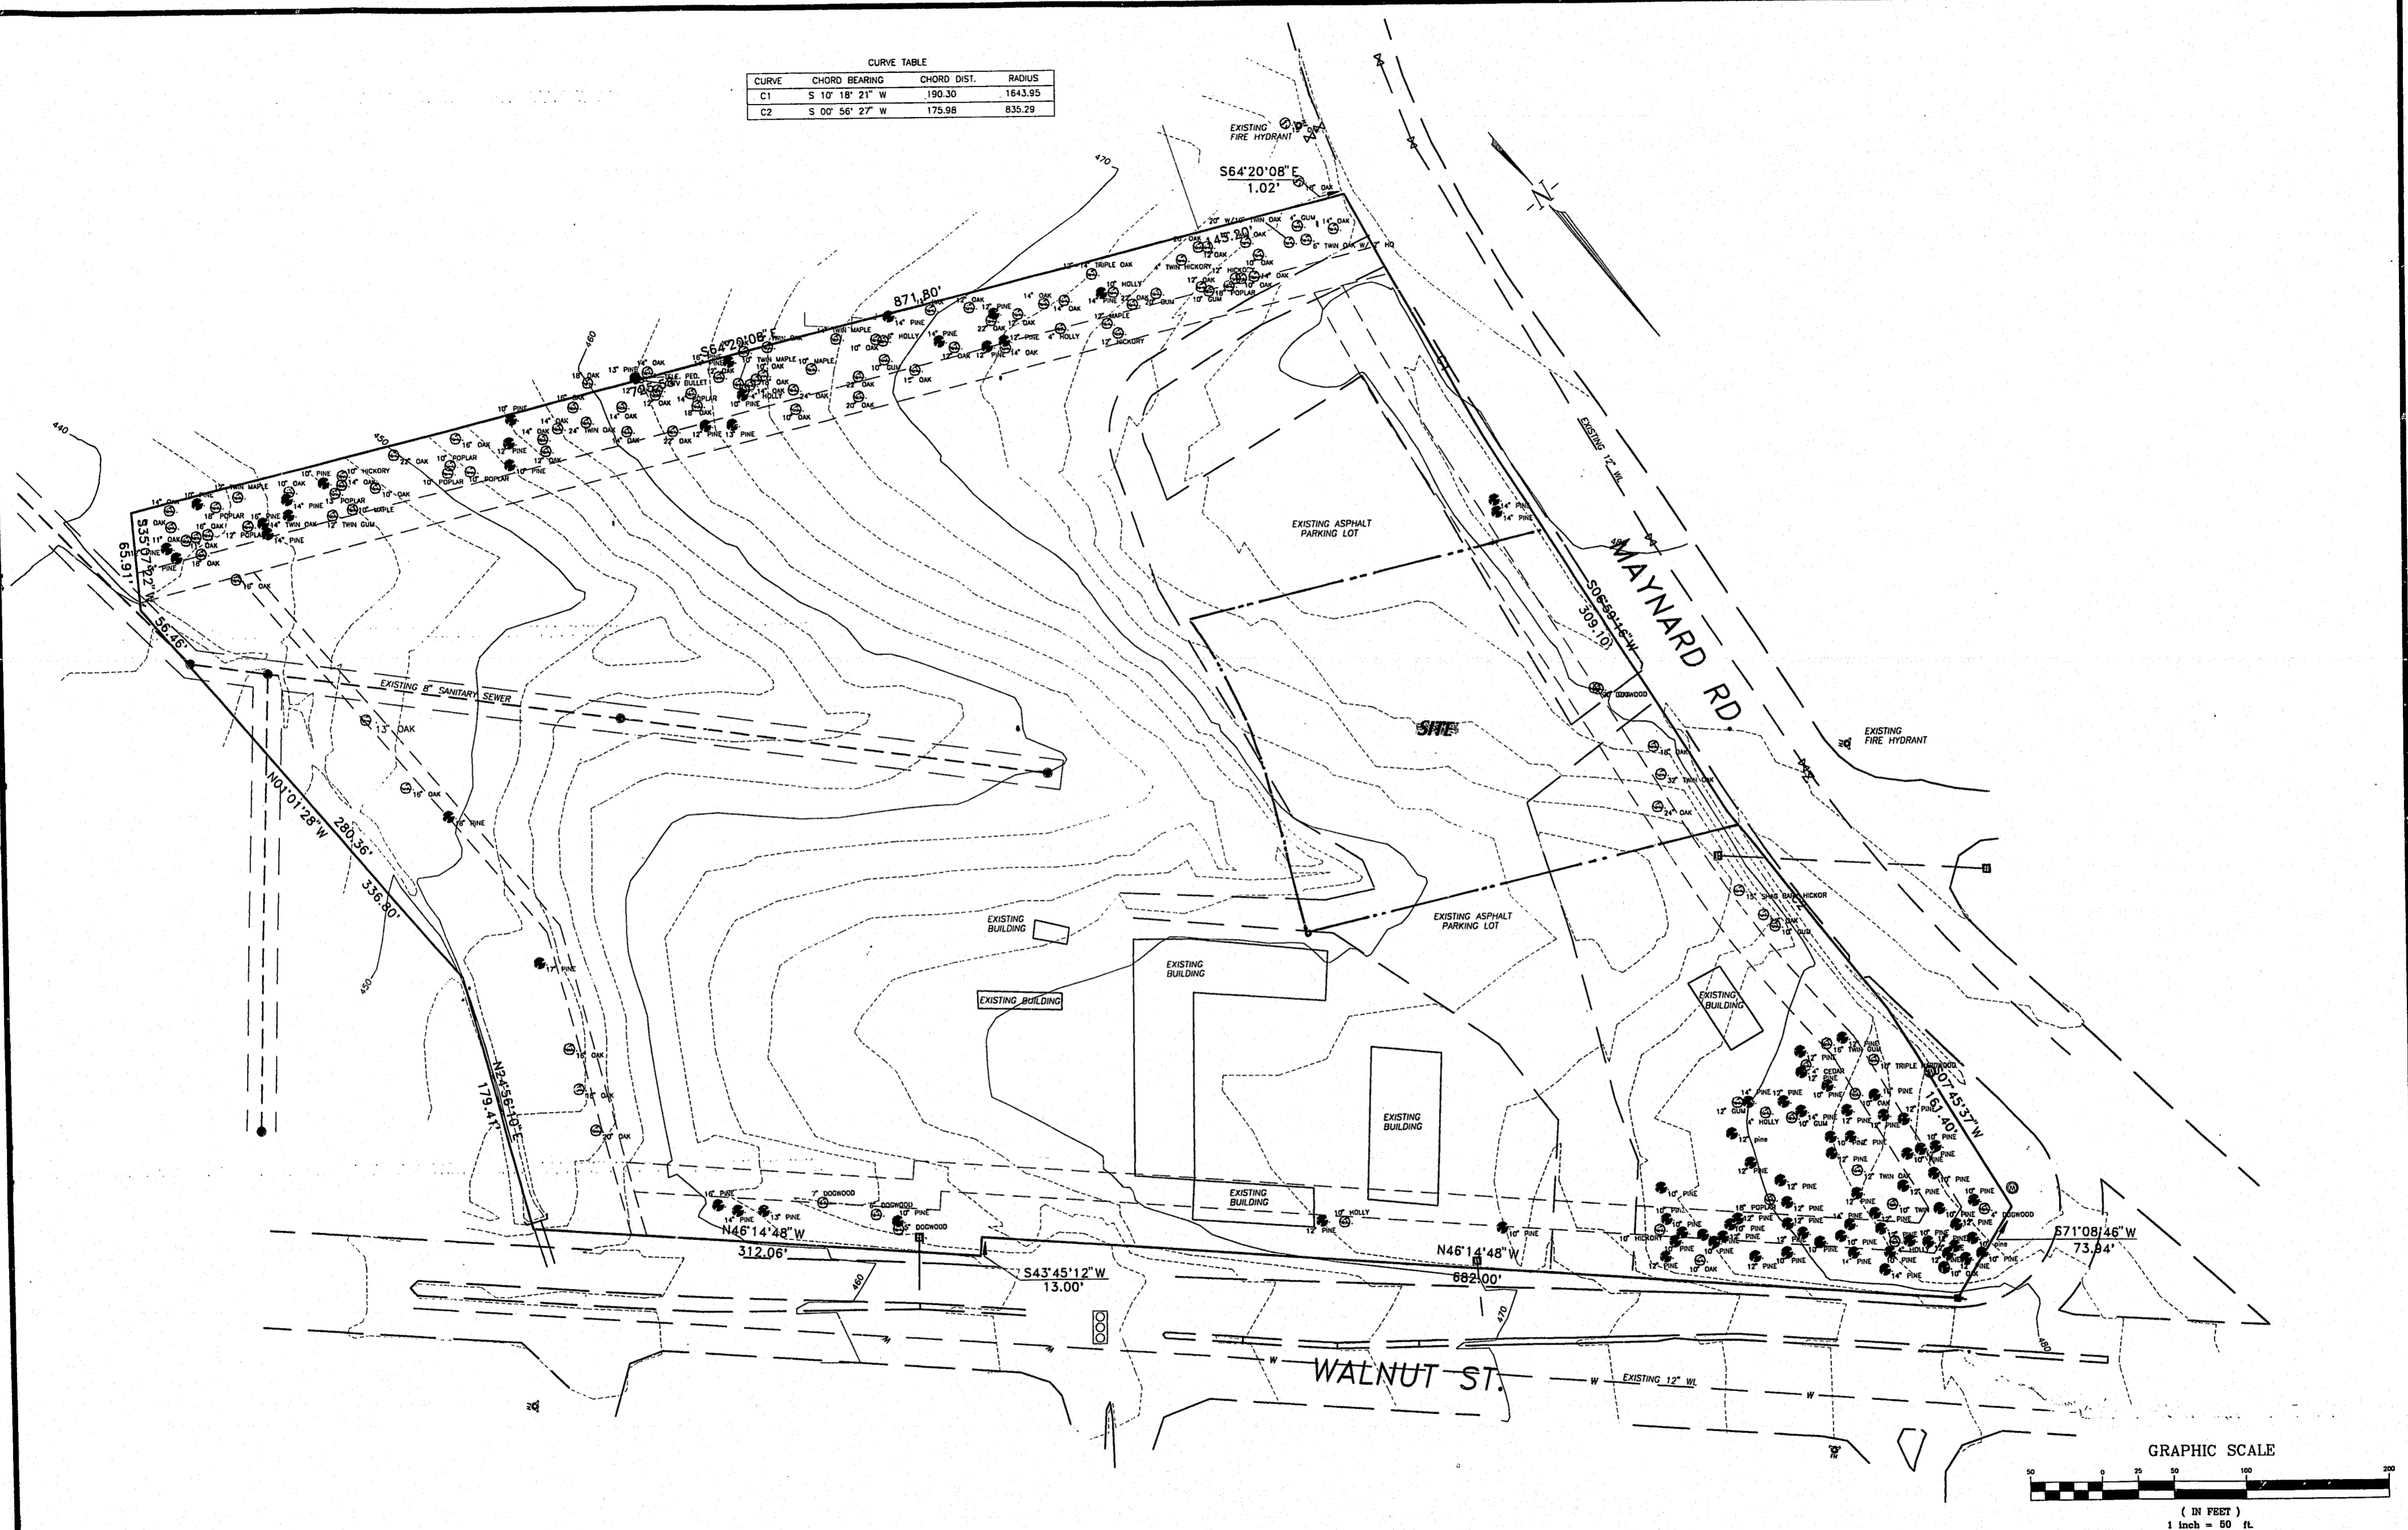

**Withers & Ravenel, P.A.**  
 CONSULTING ENGINEERS

Revisions			
No.	Description	Date	By

**ROMANO'S MACARONI GRILL**

**EXISTING SITE & TREE PLAN**

Designer LGS	Scale 1"=50'	CAD File SH14.DWG Sheet No. k of
Drawn By DOU	Date 2/24/94	
Checked By LGS	Job No. 93043	