
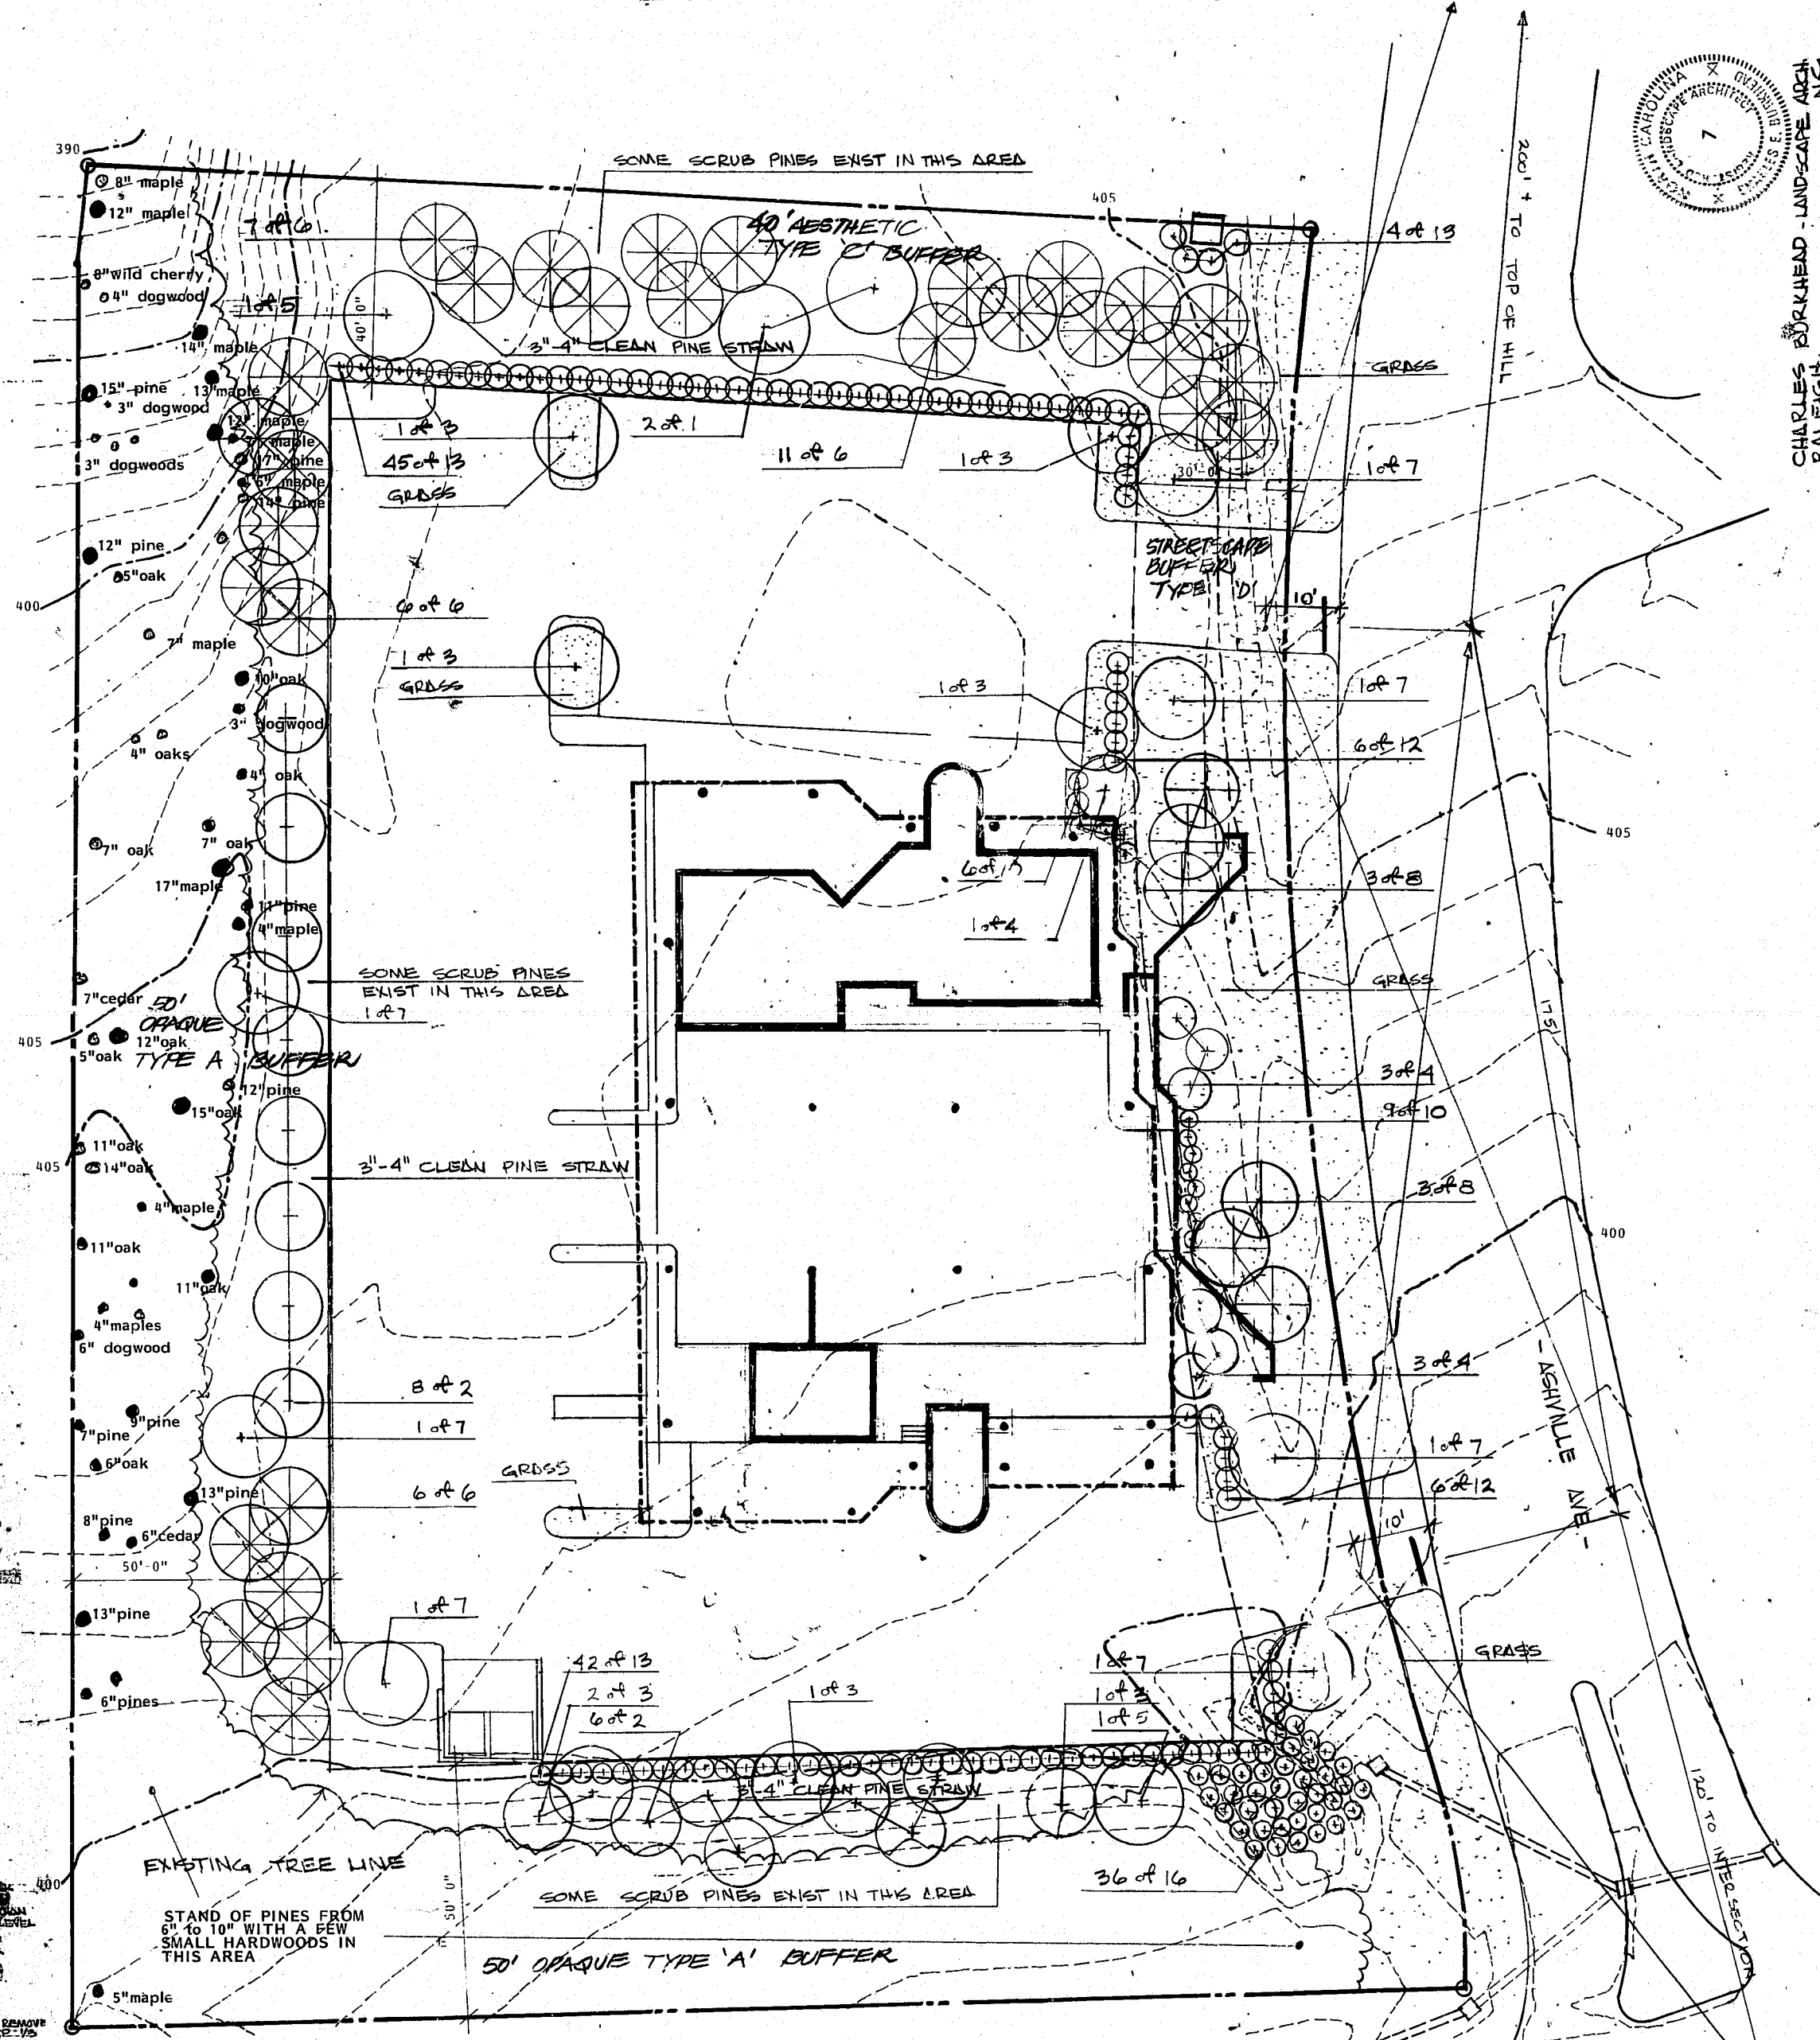
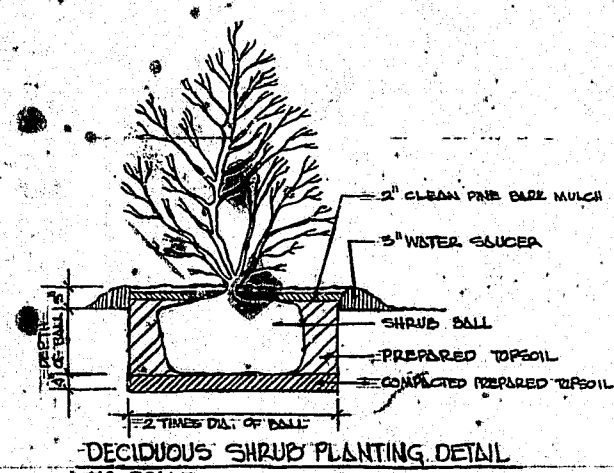
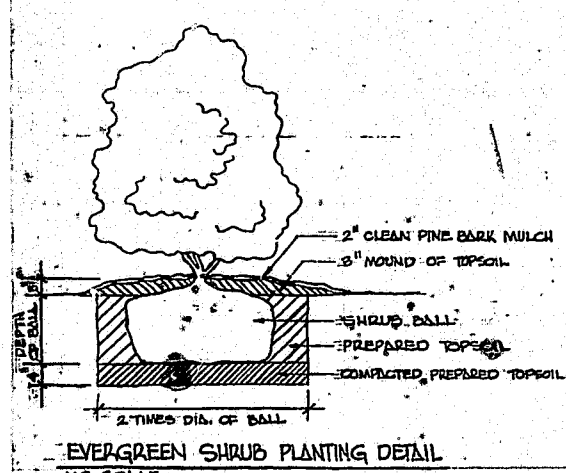
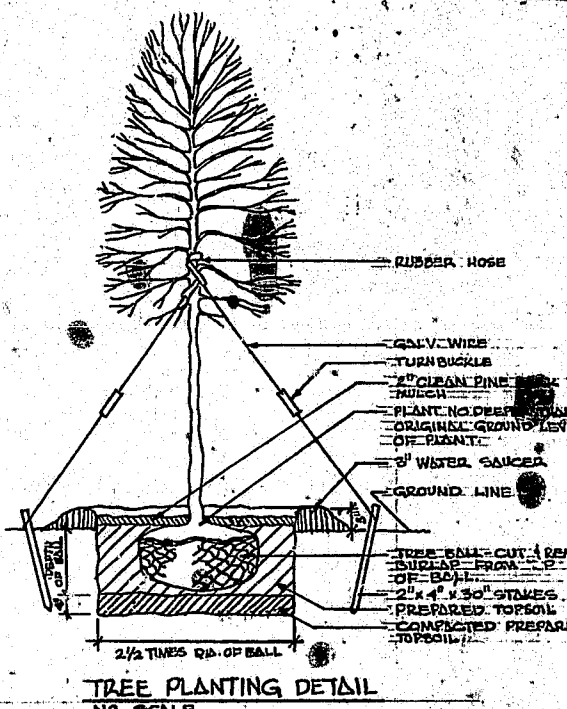


PLANT LIST						
NO.	BOTANICAL NAME	COMMON NAME	HT.	SPD.	CAL.	ROOT QUAN.
1	ACER RUBRUM	RED MAPLE	20'-24'	10'-12'	2 1/2" - 3"	B 4 B 2
2	CORNUS FLORIDA ALBA	WHITE DOGWOOD	8'-10'	4'-5'	1 1/2" - 2"	B 4 B 14
3	FRAXINUS PENNSYLVANICA	GREEN ASH	20'-24'	10'-12'	2 1/2" - 3"	B 4 B 8
4	LAGERSTROEMIA INDICA	GRAPE NYRTLE - 'MUSKOGEE'	5'-10'	4'-5'	1 1/2" - 2"	B 4 B 8
5	MAGNOLIA GRANDIFLORA	SOUTHERN MAGNOLIA	18'-20'	9'-10'	2 1/2" - 3"	B 4 B 2
6	PINUS TAEDEA	LOBLOLLY PINE	8'-10'	4'-5'	1 1/2" - 2"	B 4 B 30
7	QUERCUS PALLISTRIS	PIN OAK	20'-24'	10'-12'	2 1/2" - 3"	B 1 B 7
8	X CUPRESSOCYPARIS LEYLANDII	LEYLAND CYPRESS	18'-20'	9'-10'	2 1/2" - 3"	B 4 B 6
9						
10	AZALEA - SOUTHERN INDICA	FORMOSA AZALEA	24'-30'	20'-24'	3 GAL.	CANS 12
11	AZALEA - KURUME HYBRID	HEYER AZALEA	24'-30'	20'-24'	3 GAL.	CANS 3
12	LIGUSTRUM SINENSE 'VARIEGATA'	VARIEGATED PRIVET	30'-36'	28'-30'		B 4 B 12
13	PRUNUS LAUROCERASUS 'SCHIPKAENSIS'	SKIP LAUREL	24'-30'	20'-24'	3 GAL.	CANS 91
14						
15						
16	JUN. CHIN. 'PRITZ COMPACTA' - NICK'S	NICK'S JUNIPER	24'-36'	20'-24'	3 GAL.	CANS 36
GRASS TO KENTUCKY 31 FESCUE. AREA TO SEEDED APPROX. .32 AC.						

- NOTES
- All plants and planting procedures shall meet or exceed A.S.A. standards set forth in "American Standard for Nursery Stock", Feb. 1, 1973.
 - All shrubs and plant beds shall be mulched with 2" clean pine bark mulch.
 - All trees and shrubs shall be full, well shaped plants characteristic of the species.
 - All deciduous trees are to be girdled, all evergreen trees are to be staked.
 - All shrubs are to be planted 18" min. outside except where confined by concrete walks.
 - All trees to be girdled shall be limed and fertilized according to soil test obtained by the contractor. All girdled areas are to be covered at a rate of 5 lbs. per 1000 sq. ft. under favorable weather conditions. Grass areas shall be covered after seeding with about straw to a depth sufficient to aid germination and prevent erosion.
 - All PLANTING BUFFER AREAS ARE TO BE PLANTED UNDER DIRECTION OF LANDSCAPE ARCHITECT

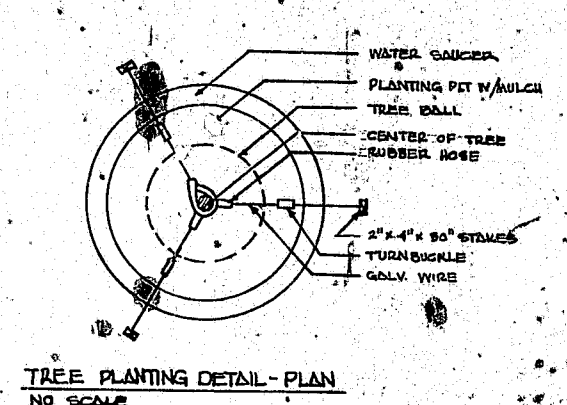

PLANTING PLAN & TREE SURVEY


scale: 1" = 20'



SHEET NUMBER:
SP3

FIRST REVIEW CORRECTIONS - 3-21-94
SECOND REV. CORRECTIONS - 4-8-94

FOR CONSTRUCTION
DATE: July 15, 1994

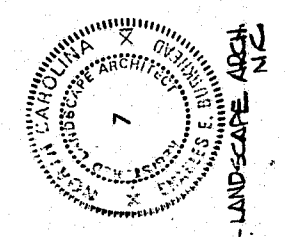

CHARLES BURKHEAD - LANDSCAPE ARCH.
RALEIGH, NC

REVISIONS:

NO.	DATE	DESCRIPTION

DRAWN BY: CEB
CHECKED BY: CEB
DATE: July 15, 1994

BRIAN SHAWCROFT, ARCHITECT
1509 Pineview Street, Raleigh, NC 27608
Tel: 919-828-6396

Triangle Medical & Surgical Associates LLC
MEDICAL CENTER
400 Ashville Avenue, Cary, NC

Drawings and specifications are instruments of service and remain the property of the architect. They have been prepared for use on the project only and shall be returned to the architect upon completion of construction.