

MORRISVILLE PARKWAY TRANSPORTATION MANAGEMENT PLAN

INDEX OF SHEETS

GENERAL NOTES AND PROJECT OVERVIEW . . . SHEET 28.0
 TRAFFIC CONTROL PHASING - PHASE 1 (SHEET 1 OF 2) . . . SHEET 29.0
 TRAFFIC CONTROL PHASING - PHASE 1 (SHEET 2 OF 2) . . . SHEET 30.0
 TRAFFIC CONTROL PHASING - PHASE 2 . . . SHEET 31.0
 ADVANCE WORK ZONE WARNING SIGN DETAILS . . . SHEET 32.0

GENERAL NOTES

TIME RESTRICTIONS:

TIME RESTRICTIONS ARE FROM 9:00 A.M. TO 3:00 P.M. ON WEEKDAYS

DO NOT CLOSE OR NARROW TRAVEL LANES DURING HOLIDAYS, SPECIAL EVENTS, OR ANY UNEXPECTED OCCURRENCE THAT CREATES UNUSUALLY HIGH TRAFFIC VOLUMES, AS DIRECTED BY THE ENGINEER.

LANE AND SHOULDER CLOSURE REQUIREMENTS:

1. REMOVE LANE CLOSURE DEVICES FROM THE LANE WHEN WORK IS NOT BEING PERFORMED BEHIND THE LANE CLOSURE OR WHEN A LANE CLOSURE IS NO LONGER NEEDED OR AS DIRECTED BY THE ENGINEER.
2. WHEN PERSONNEL AND/OR EQUIPMENT ARE WORKING WITHIN 15 FT OF AN OPEN TRAVEL LANE, CLOSE THE NEAREST OPEN SHOULDER USING ROADWAY STANDARD DRAWING NO. 1101.04 UNLESS THE WORK AREA IS PROTECTED BY BARRIER OR GUARDRAIL OR A LANE CLOSURE IS INSTALLED.
3. WHEN PERSONNEL AND/OR EQUIPMENT ARE WORKING ON THE SHOULDER ADJACENT TO A DIVIDED FACILITY AND WITHIN 10 FT OF AN OPEN TRAVEL LANE, CLOSE THE NEAREST OPEN TRAVEL LANE USING ROADWAY STANDARD DRAWING NO. 1101.02 UNLESS THE WORK AREA IS PROTECTED BY BARRIER OR GUARDRAIL.

TRAFFIC PATTERN ALTERATIONS

1. NOTIFY THE ENGINEER TWENTY ONE (21) CALENDAR DAYS PRIOR TO ANY TRAFFIC PATTERN ALTERATION.

SIGNING



1. IT IS ANTICIPATED THAT WORK WILL BE COMPLETED WITHIN ONE DAY FOR PHASE 1. FOR PHASE 2, INSTALL ADVANCE WORK ZONE WARNING SIGNS PER PLAN IF WORK ZONE IS TO REMAIN IN EFFECT OVERNIGHT. INSTALL NO MORE THAN THREE (3) DAYS PRIOR TO THE BEGINNING OF CONSTRUCTION.

2. ENSURE ALL NECESSARY SIGNING IS IN PLACE PRIOR TO ALTERING ANY TRAFFIC PATTERN.

TRAFFIC CONTROL DEVICES

1. WHEN LANE CLOSURES ARE NOT IN EFFECT SPACE CHANNELIZING DEVICES IN WORK AREAS NO GREATER IN FEET THAN TWICE THE POSTED SPEED LIMIT (MPH) EXCEPT, 10 FT ON-CENTER IN RADII, AND 3 FT OFF THE EDGE OF AN OPEN TRAVELWAY. REFER TO STANDARD SPECIFICATIONS FOR ROADS AND STRUCTURES SECTIONS 1130 (DRUMS), 1135 (CONES) AND 1180 (SKINNY DRUMS) FOR ADDITIONAL REQUIREMENTS.

PROJECT OVERVIEW

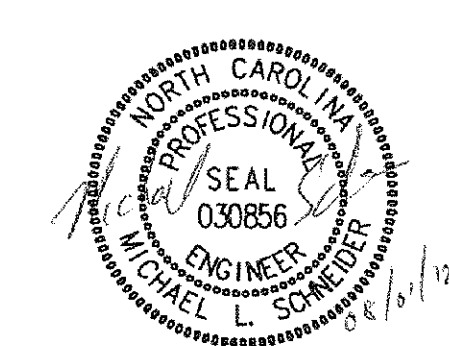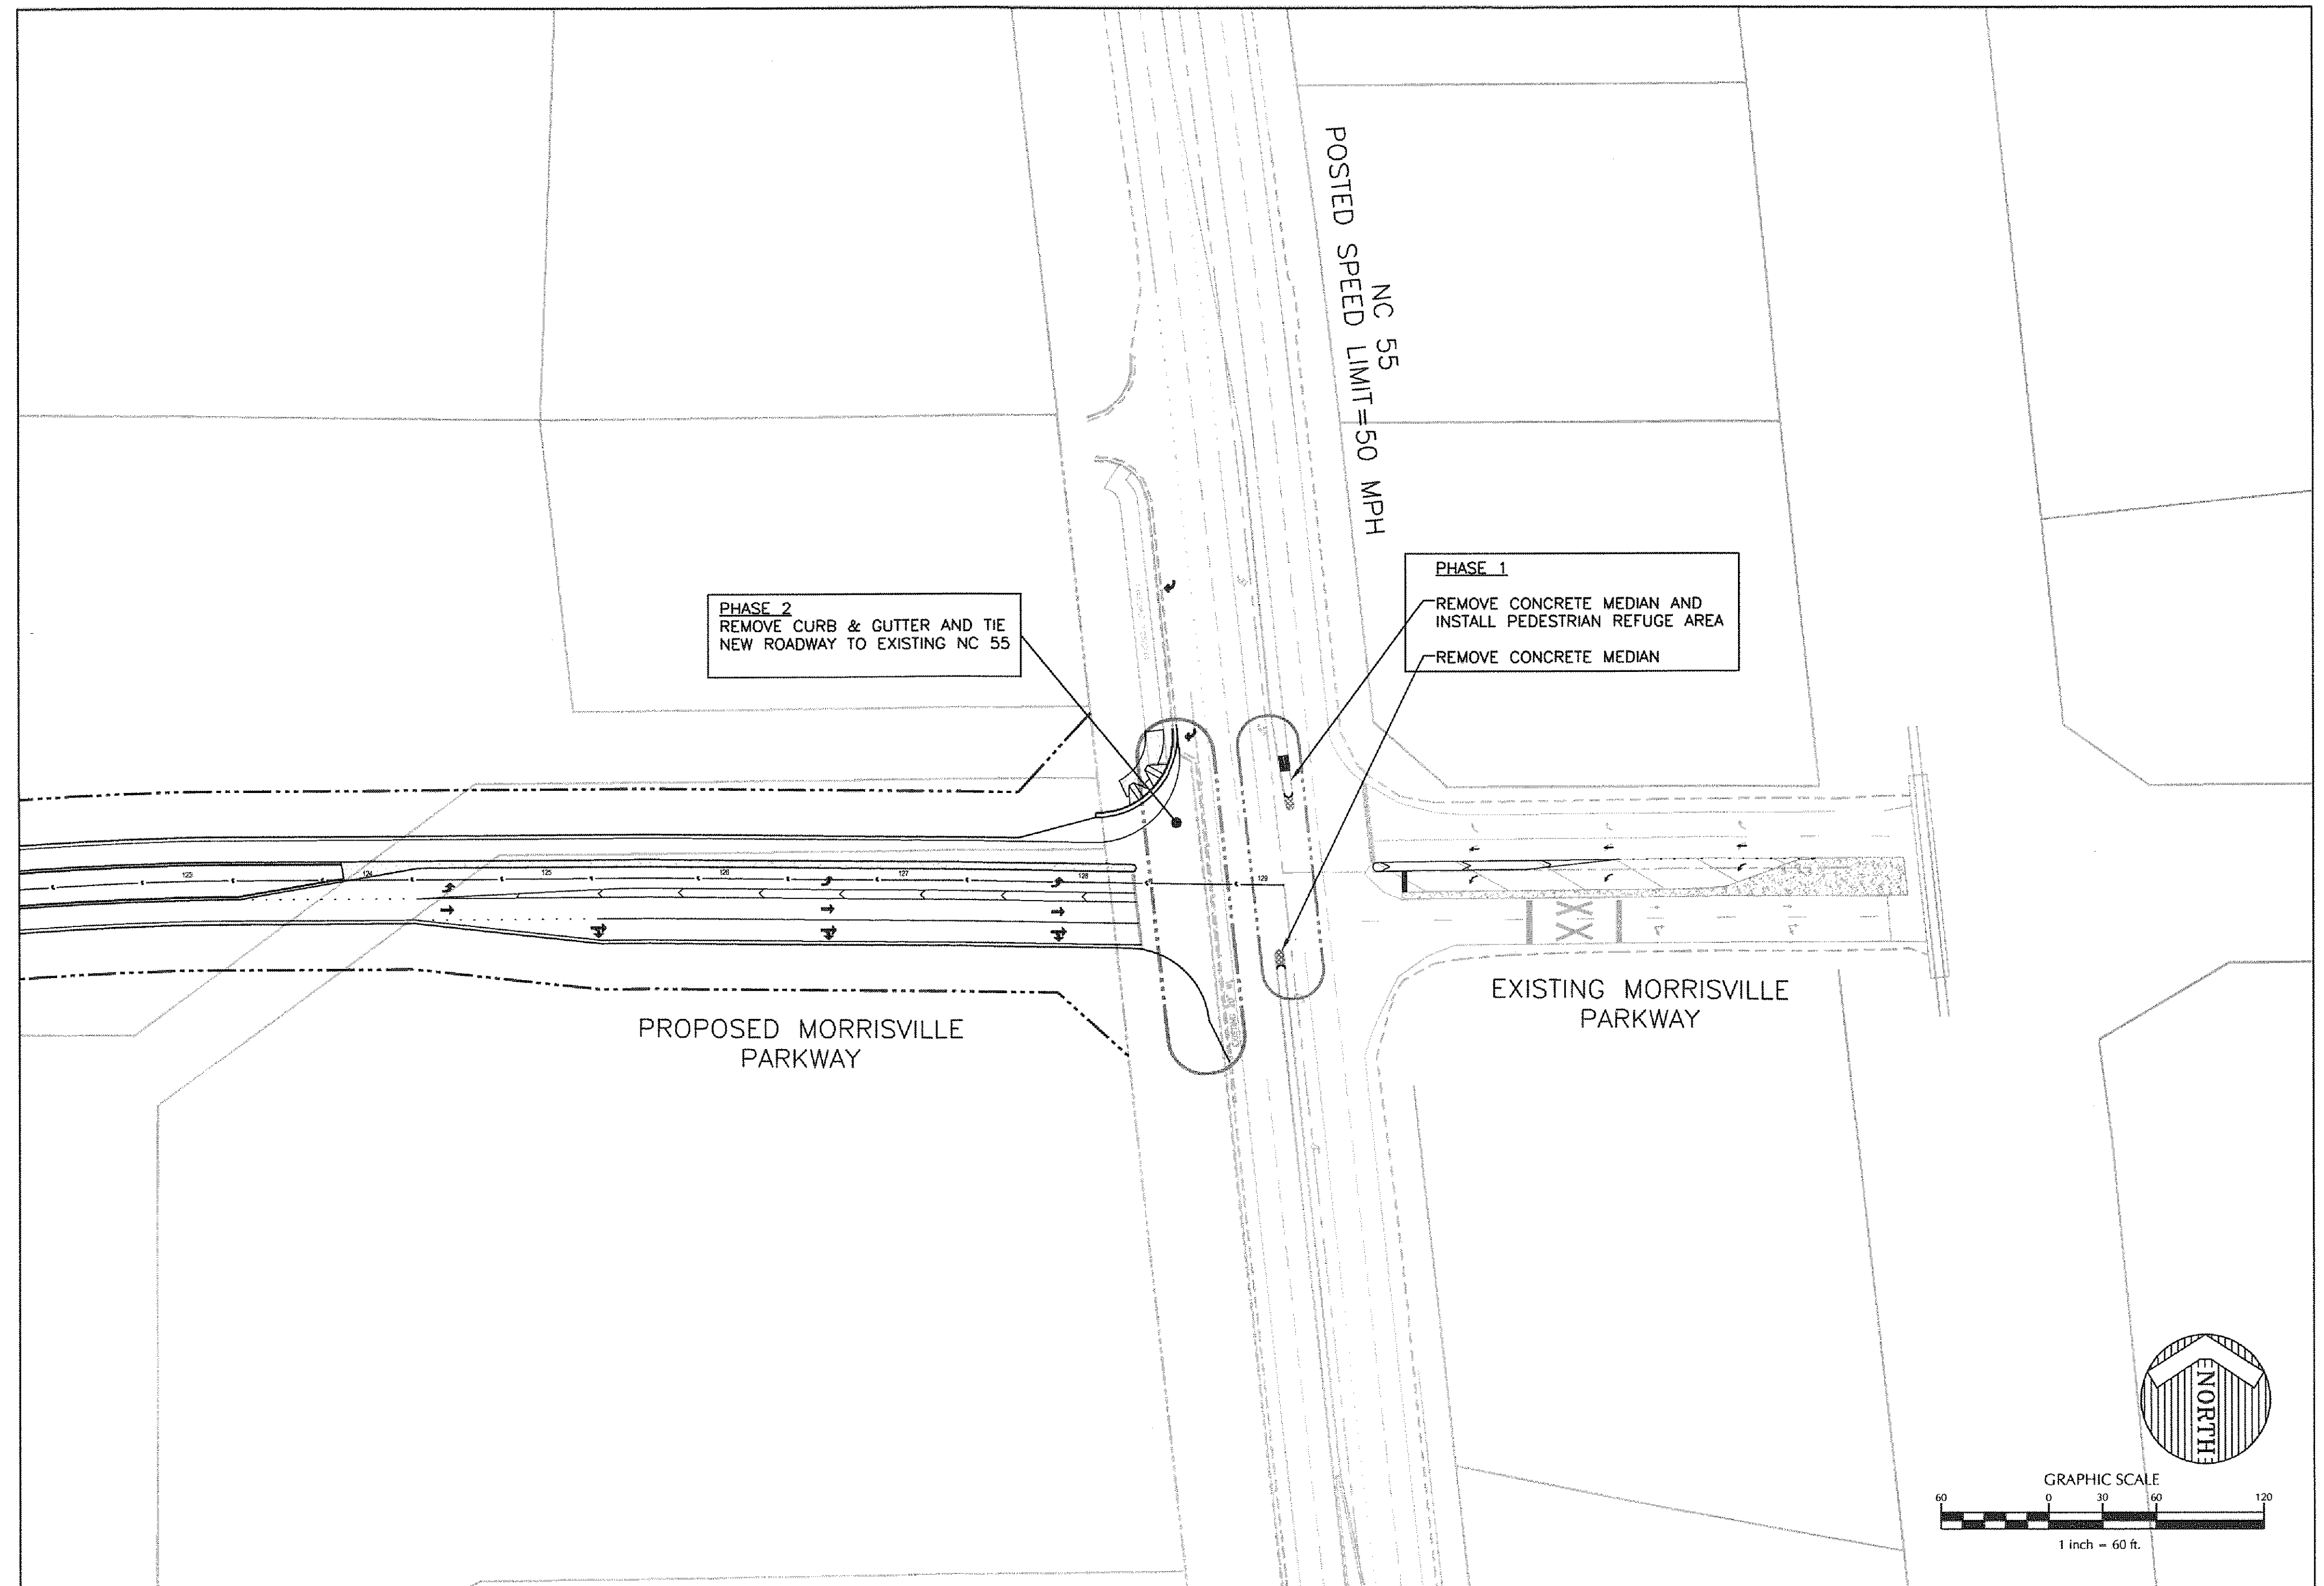

Cary Project Number 10-SB-004
 Cary HTE Number 11-0457
Approved by the Town of Cary
 Development Review Committee
 Planner *KAH* Date *8/24/2012*

K:\1\10-058\10081-Prison - W\North\000\Phase 5\SH2 28-0 TRAFFIC MANAGEMENT PLAN.dwg - Wednesday, August 01, 2012 11:06:38 AM - SCHEIDT, MICHAEL

WITHERS & RAVENEL
 ENGINEERS | PLANNERS | SURVEYORS
 111 MacKinnon Drive, Cary, North Carolina 27511 | 919-469-3340 | www.wit-rav.com | License No. C0823

TRAFFIC MANAGEMENT PLAN
 GENERAL NOTES & PROJECT OVERVIEW

HIGHCROFT VILLAGE PHASE 5
 WAKE COUNTY
 North Carolina
 CARY

No.	Revision	Date	By	Scale	Checked By	Date	Job No.
					MLS		02100061.00

Sheet No.
28.0