

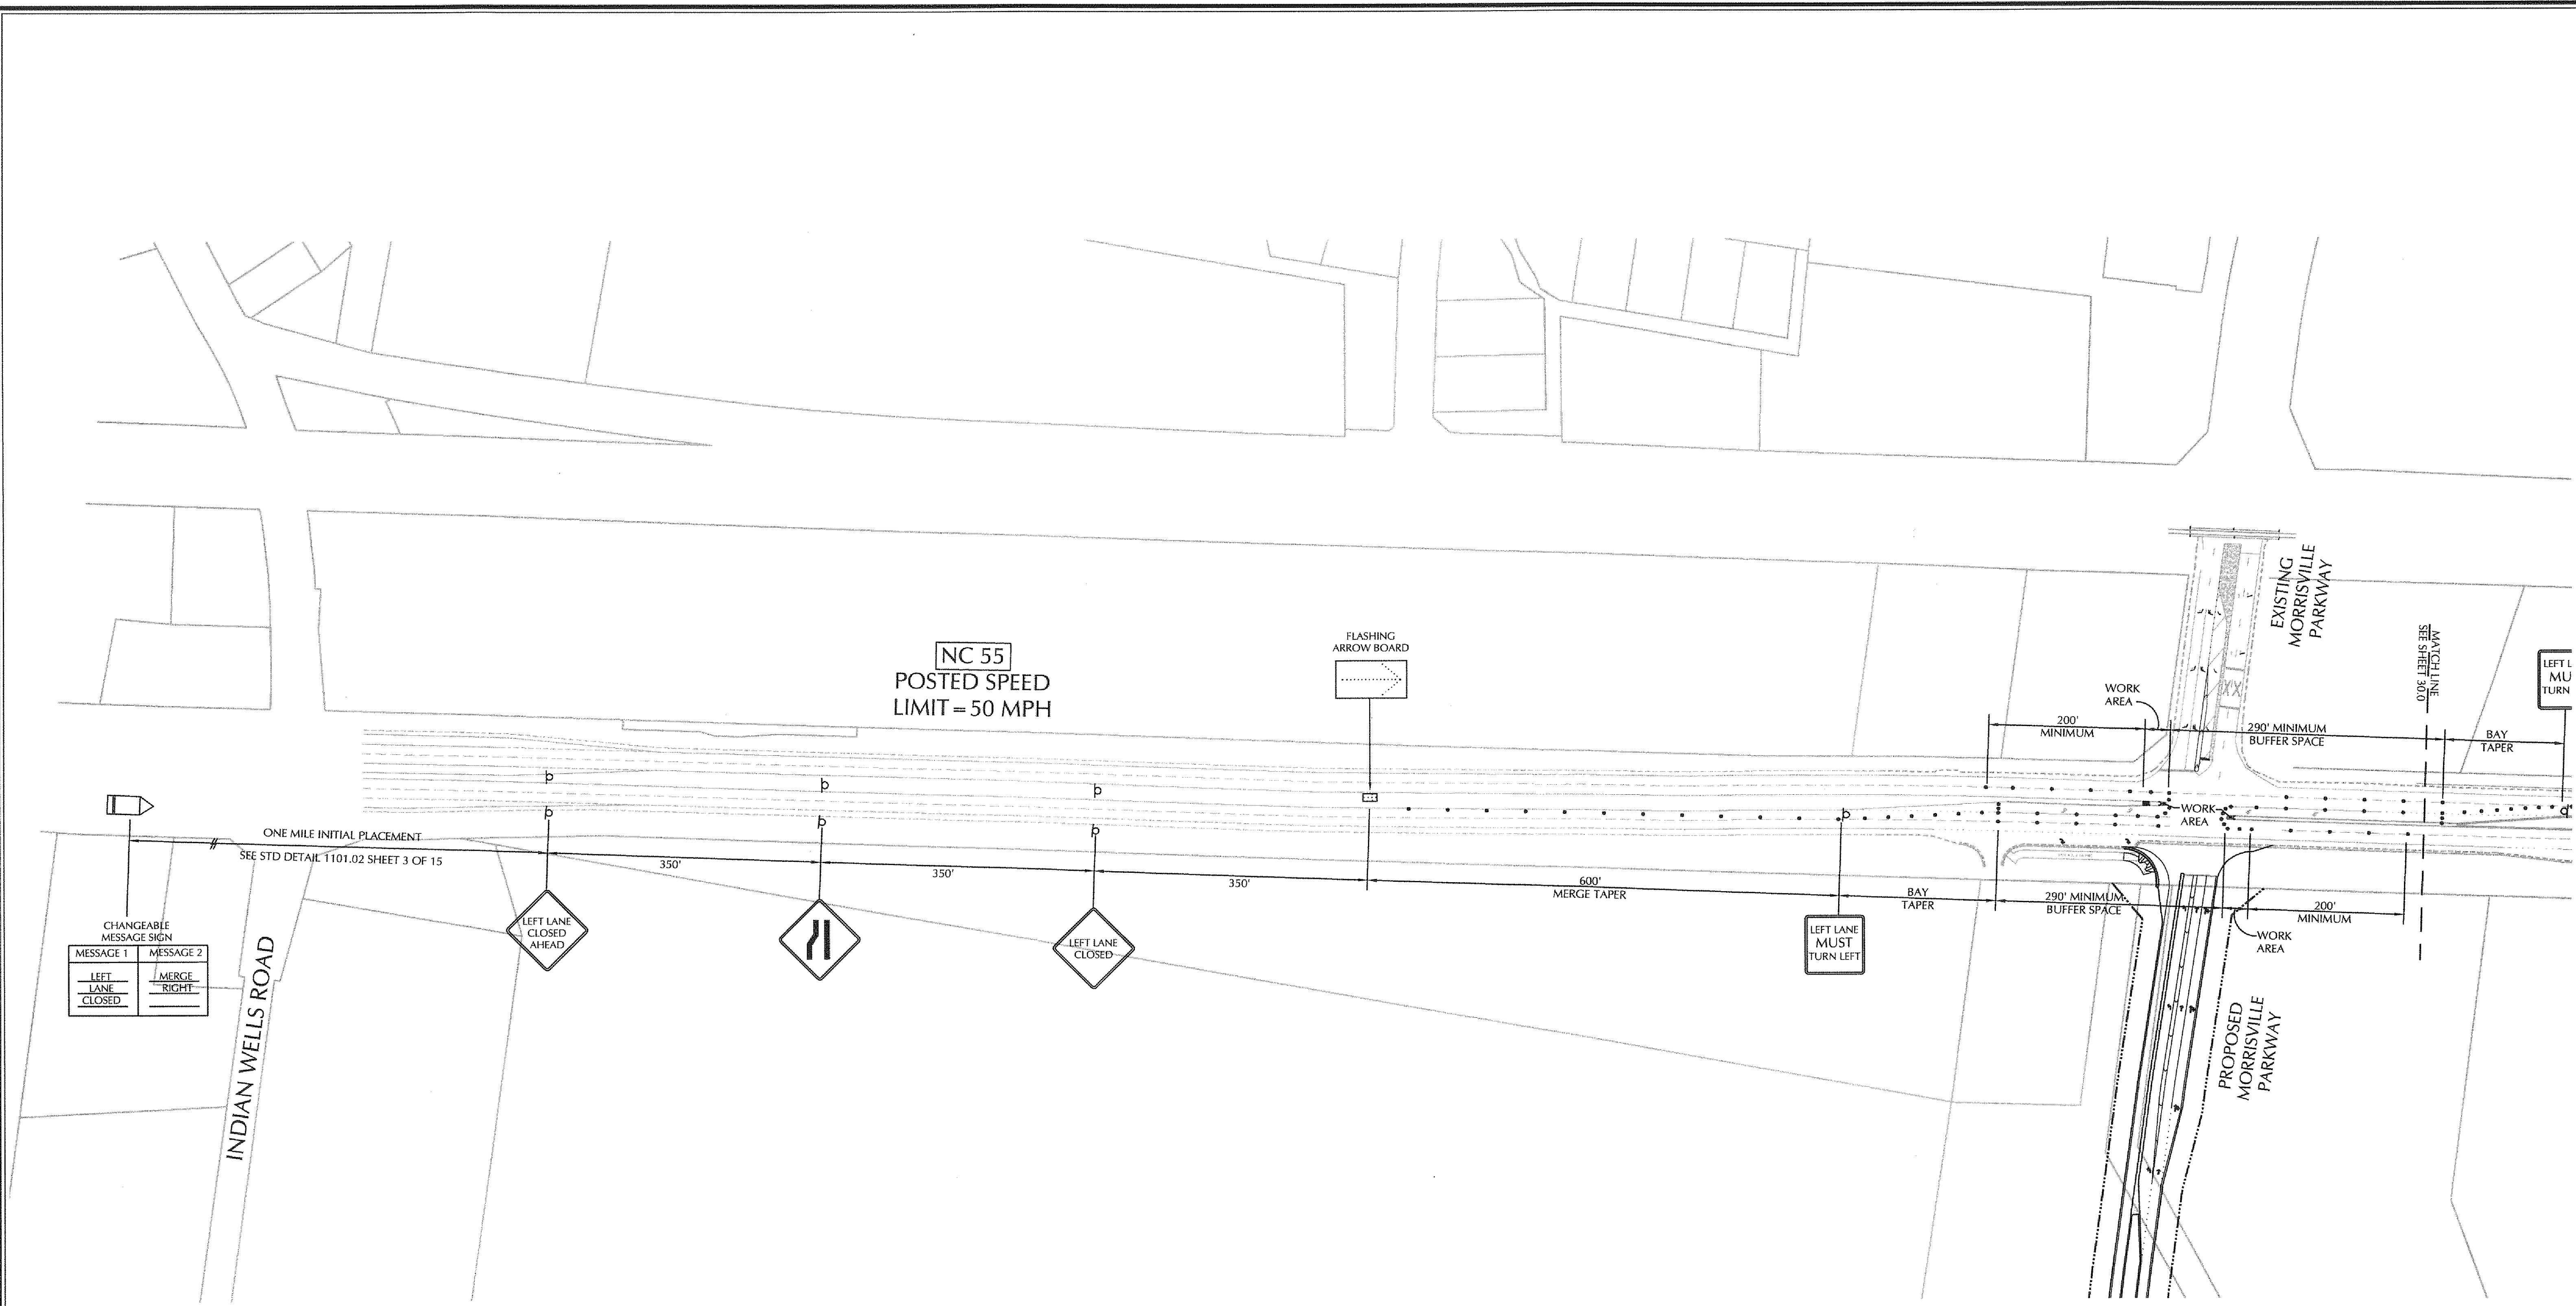


\\s01\00000\10000-Projects - W. North\GIS\Phase 5\Sheet 28 - Traffic Management Plan\Highcroft - Wednesday, August 01, 2012 11:06:11 AM - SCHNEIDER, MICHAEL

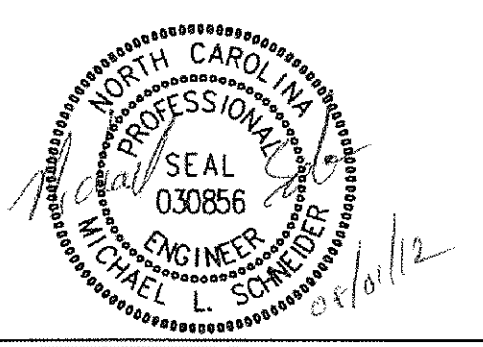

NOTES:
TRAFFIC SHALL BE CONTROLLED BY LAW ENFORCEMENT AT THE INTERSECTION DURING CONSTRUCTION

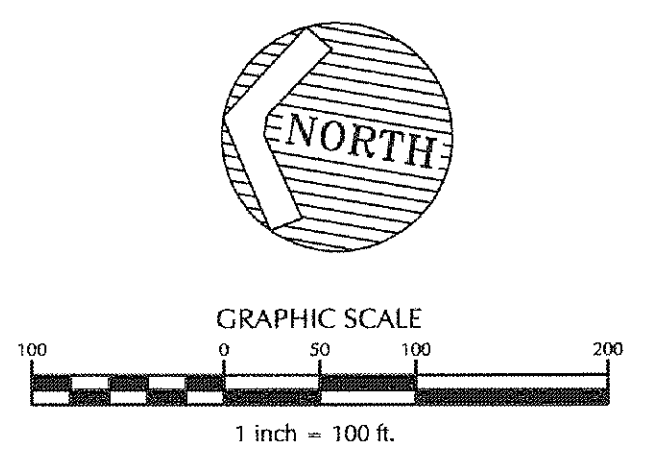

Cary Project Number 10-5B-004
Cary HTE Number 11-0457
Approved by the Town of Cary
Development Review Committee
Planner *Kathleen* Date *8/24/12*

No.	Revision	Date	By	Scale	Date	Job No.
						02100061.00
			Designer			
			Drawn By			
			Checked By			
			ML			

Sheet No. **29.0**