

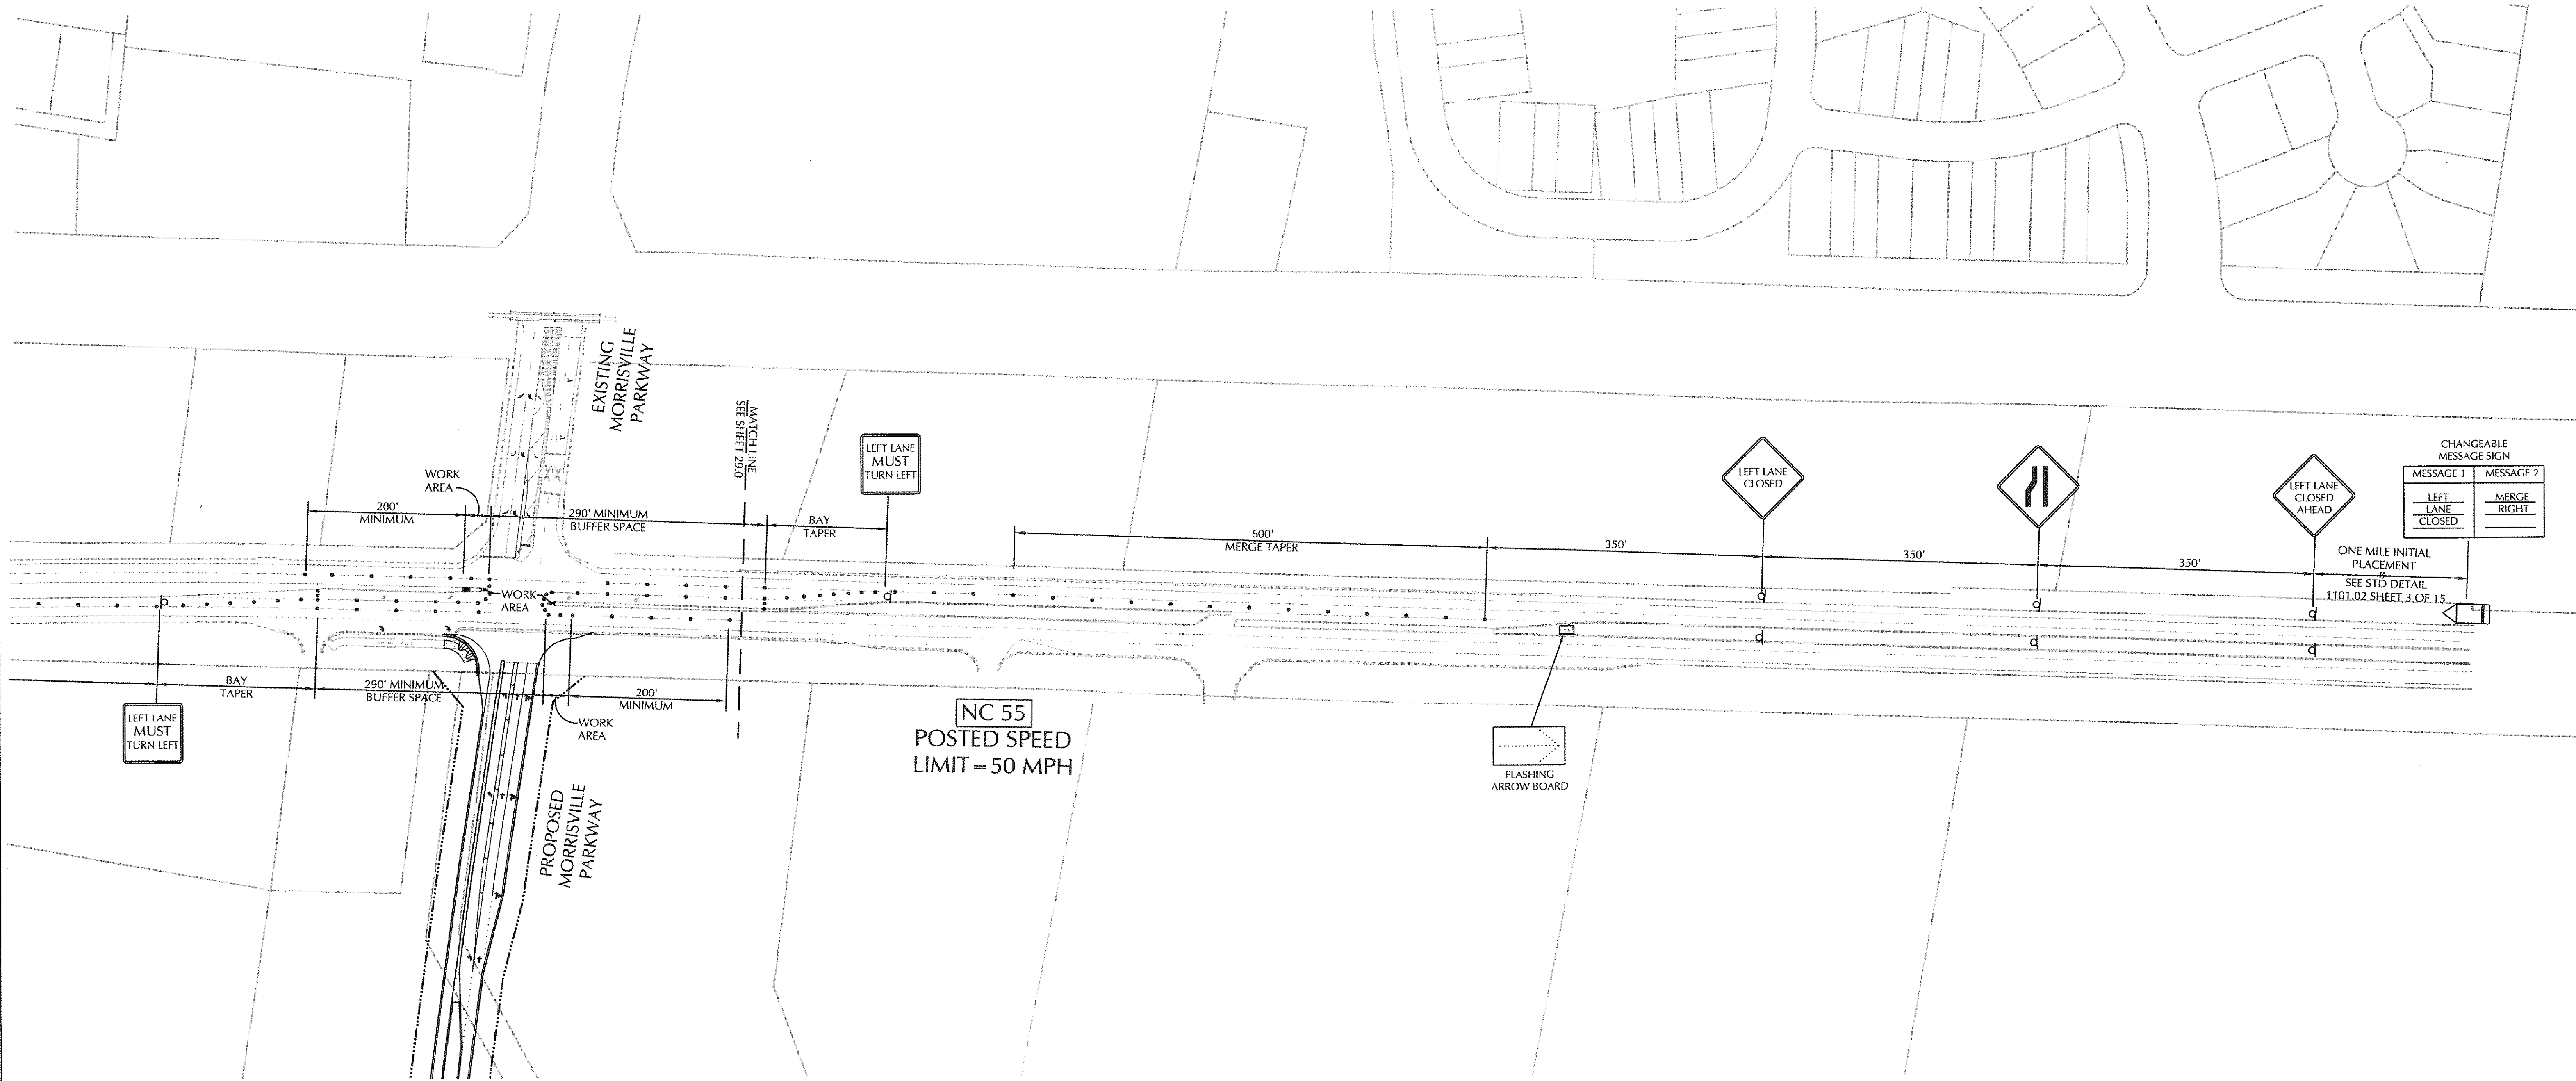


A:\1\10-0000\10000-Phase 5 - Hwy North\CD\Phase 5\Site 26-5 10075 Management Plan.dwg - Wednesday, August 01, 2012 11:05:48 AM - SCHREIBER, MICHAEL

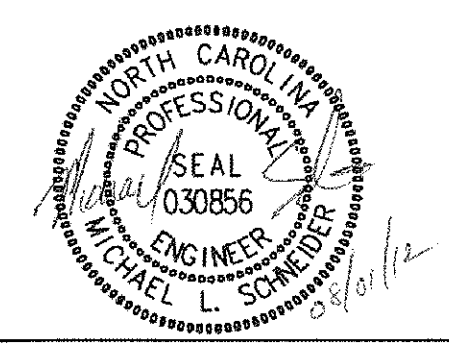

NOTES:
 TRAFFIC SHALL BE CONTROLLED BY LAW ENFORCEMENT AT THE INTERSECTION DURING CONSTRUCTION

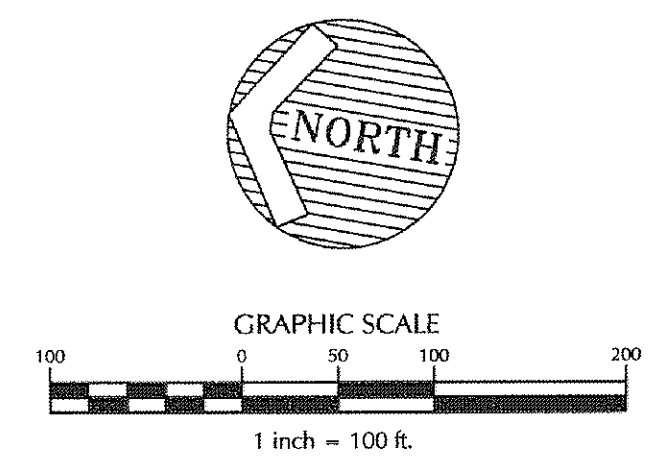

Cary Project Number 10-58-004
 Cary HTE Number 11-0457
Approved by the Town of Cary
 Development Review Committee
 Planner *KAH* Date *8/2/12*

WITHERS & RAVENEL
 ENGINEERS | PLANNERS | SURVEYORS
 111 Mackintosh Drive, Cary, North Carolina 27511 | tel: 919.469.5140 | www.witherandravel.com | License No. C04323

TRAFFIC MANAGEMENT PLAN
PHASE 1 TRAFFIC CONTROL (SHT 2 OF 2)

HIGHCROFT VILLAGE PHASE 5
 WAKE COUNTY
 CARY

No.	Revision	Date	By

Designer	Scale
MLS/MLL	

Drawn By	Date
MLS/MLL	

Checked By	Job No.
MLS	02100061.00

Sheet No. **30.0**