

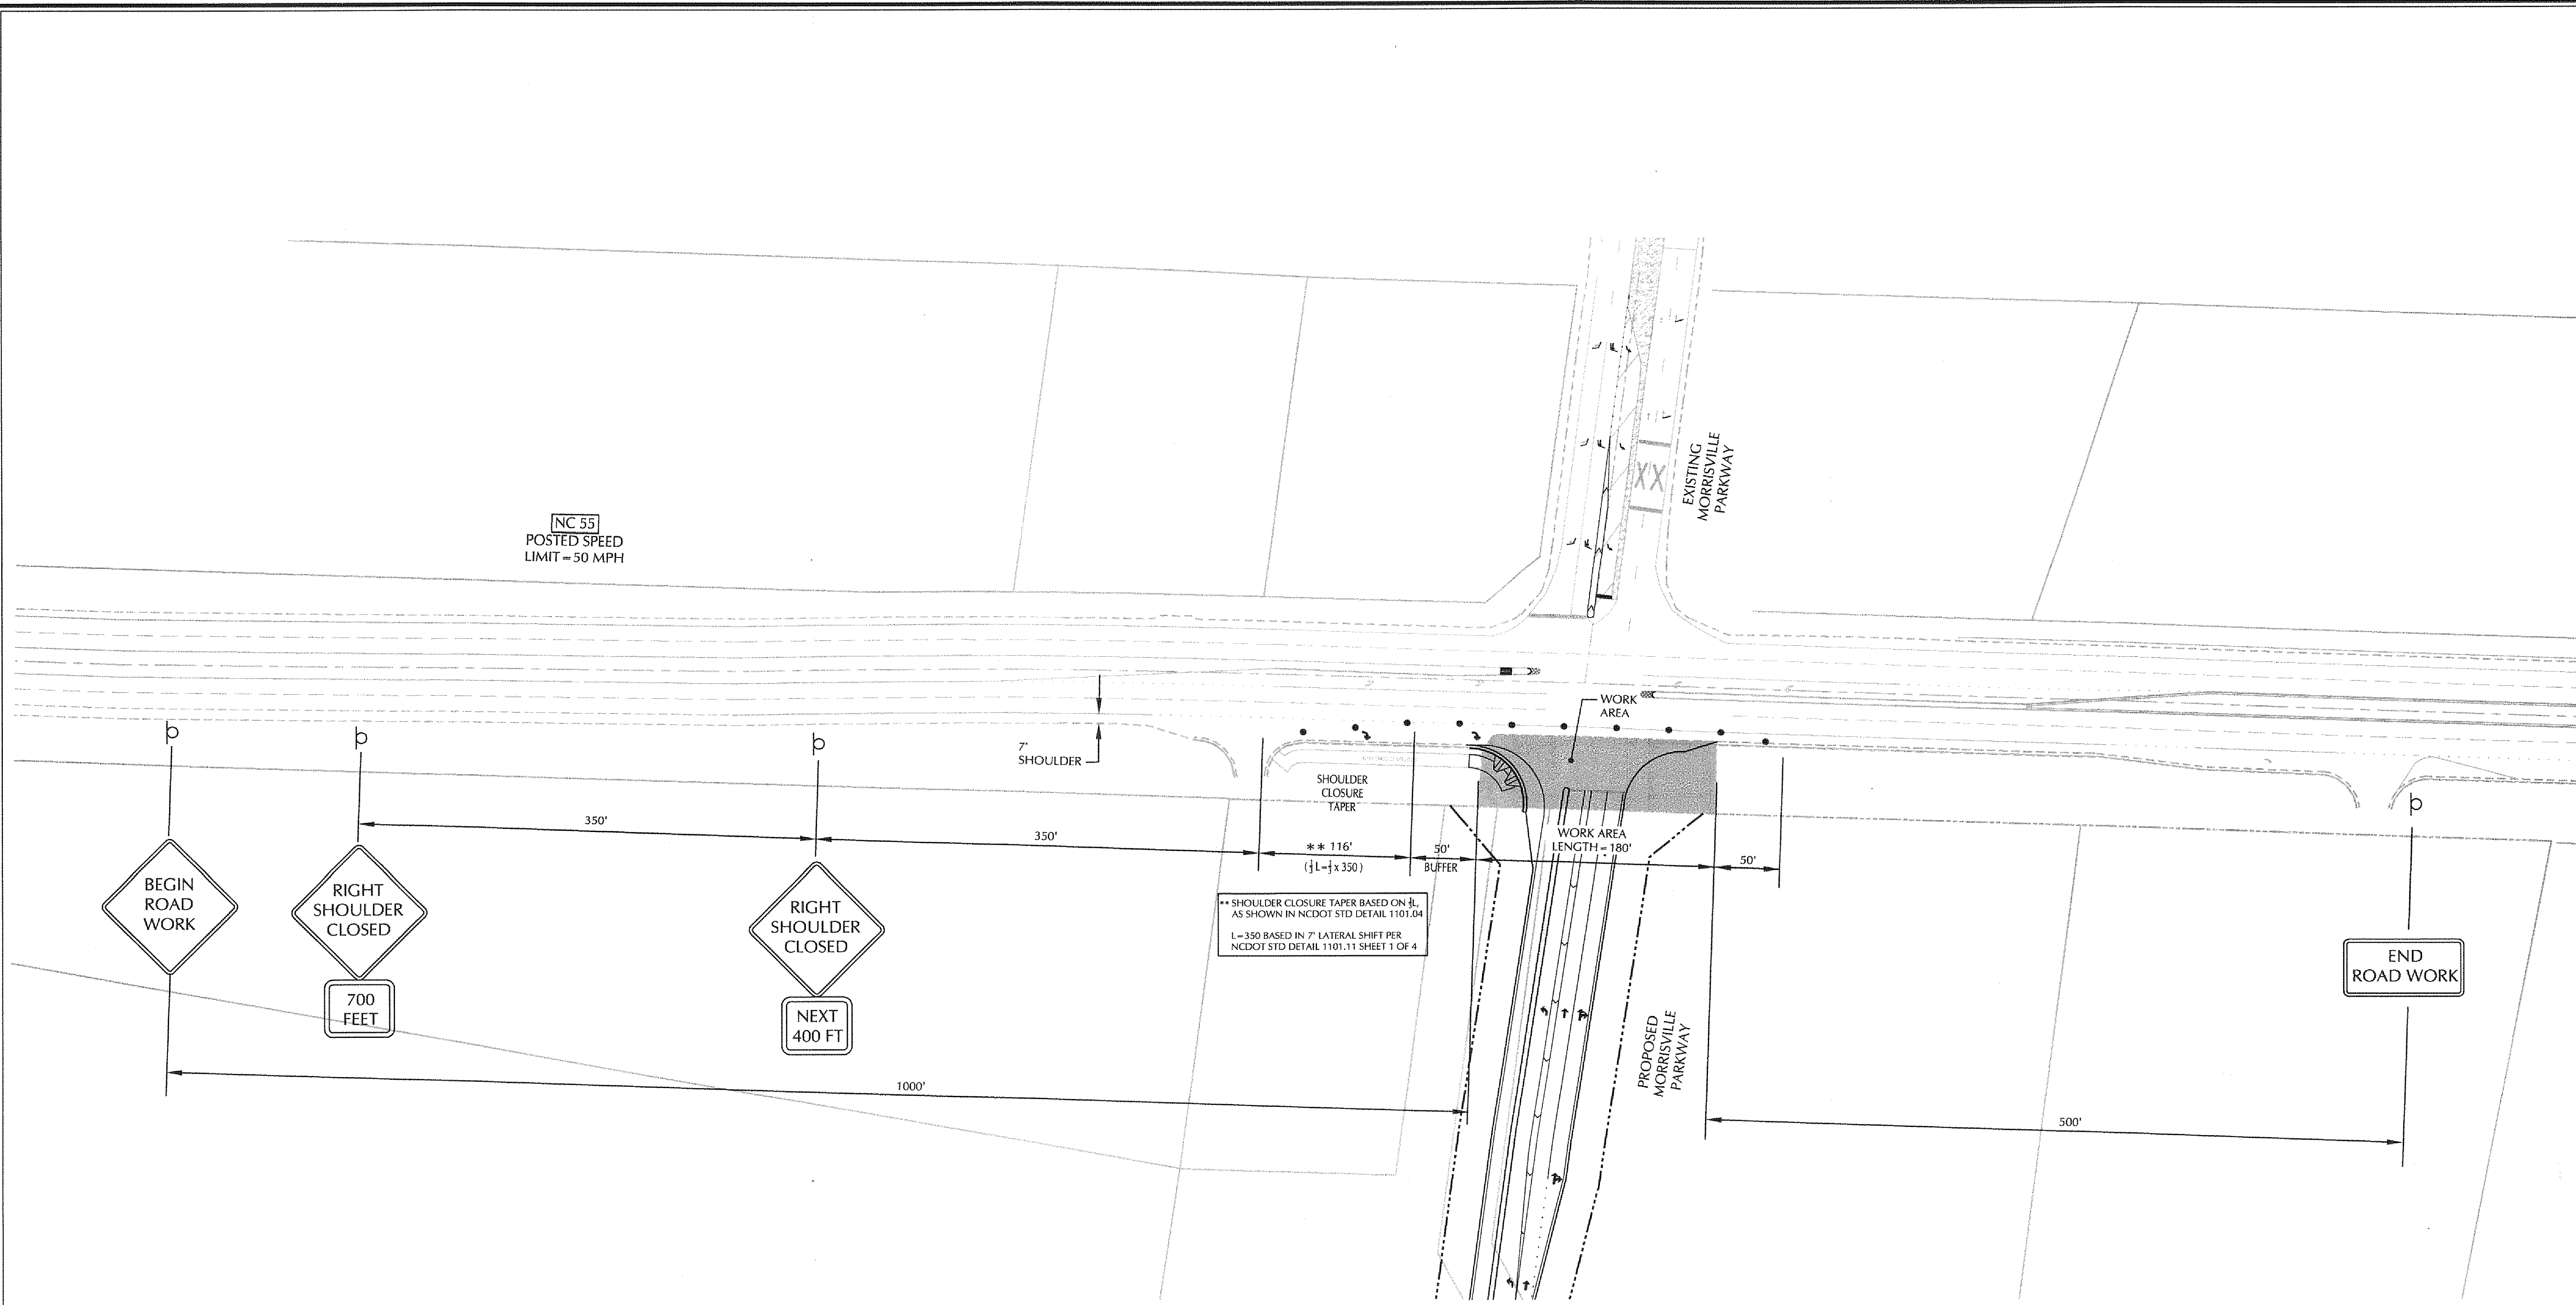
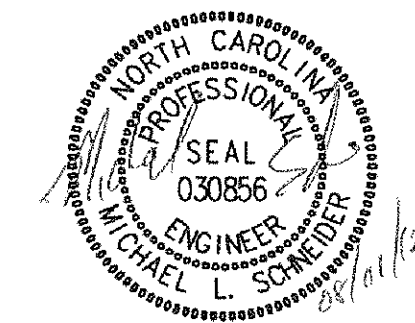


K:\1010-0001\0001-Plan-0 TRAFFIC MANAGEMENT PLAN.dwg - Wednesday, August 01, 2012 11:08:17 AM - SCHNEIDER, MICHAEL

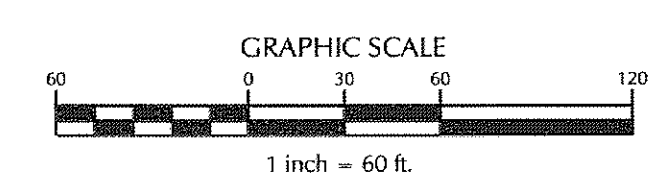

SHOULDER CLOSURE TAPER
 ** 116'
 (1/2 L x 350)
 ** SHOULDER CLOSURE TAPER BASED ON 1/2 L,
 AS SHOWN IN NCDOT STD DETAIL 1101.04
 L=350 BASED IN 7' LATERAL SHIFT PER
 NCDOT STD DETAIL 1101.11 SHEET 1 OF 4

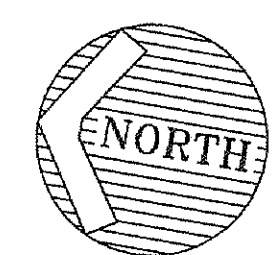

Cary Project Number 10-SB-004
 Cary HTE Number 11-0457
Approved by the Town of Cary
 Development Review Committee
 Planner KAL Date 8/24/2012

No.	Revision	Date	By	Scale	Design	Scale
					ML/S/MLL	ML/S
					Drawn By	Checked By
					ML/S/MLL	ML/S
					ML/S	ML/S
					Job No.	027.00001.00
					Date	

Sheet No. **31.0**