






SECTION C-C
LOOKING SOUTHEAST

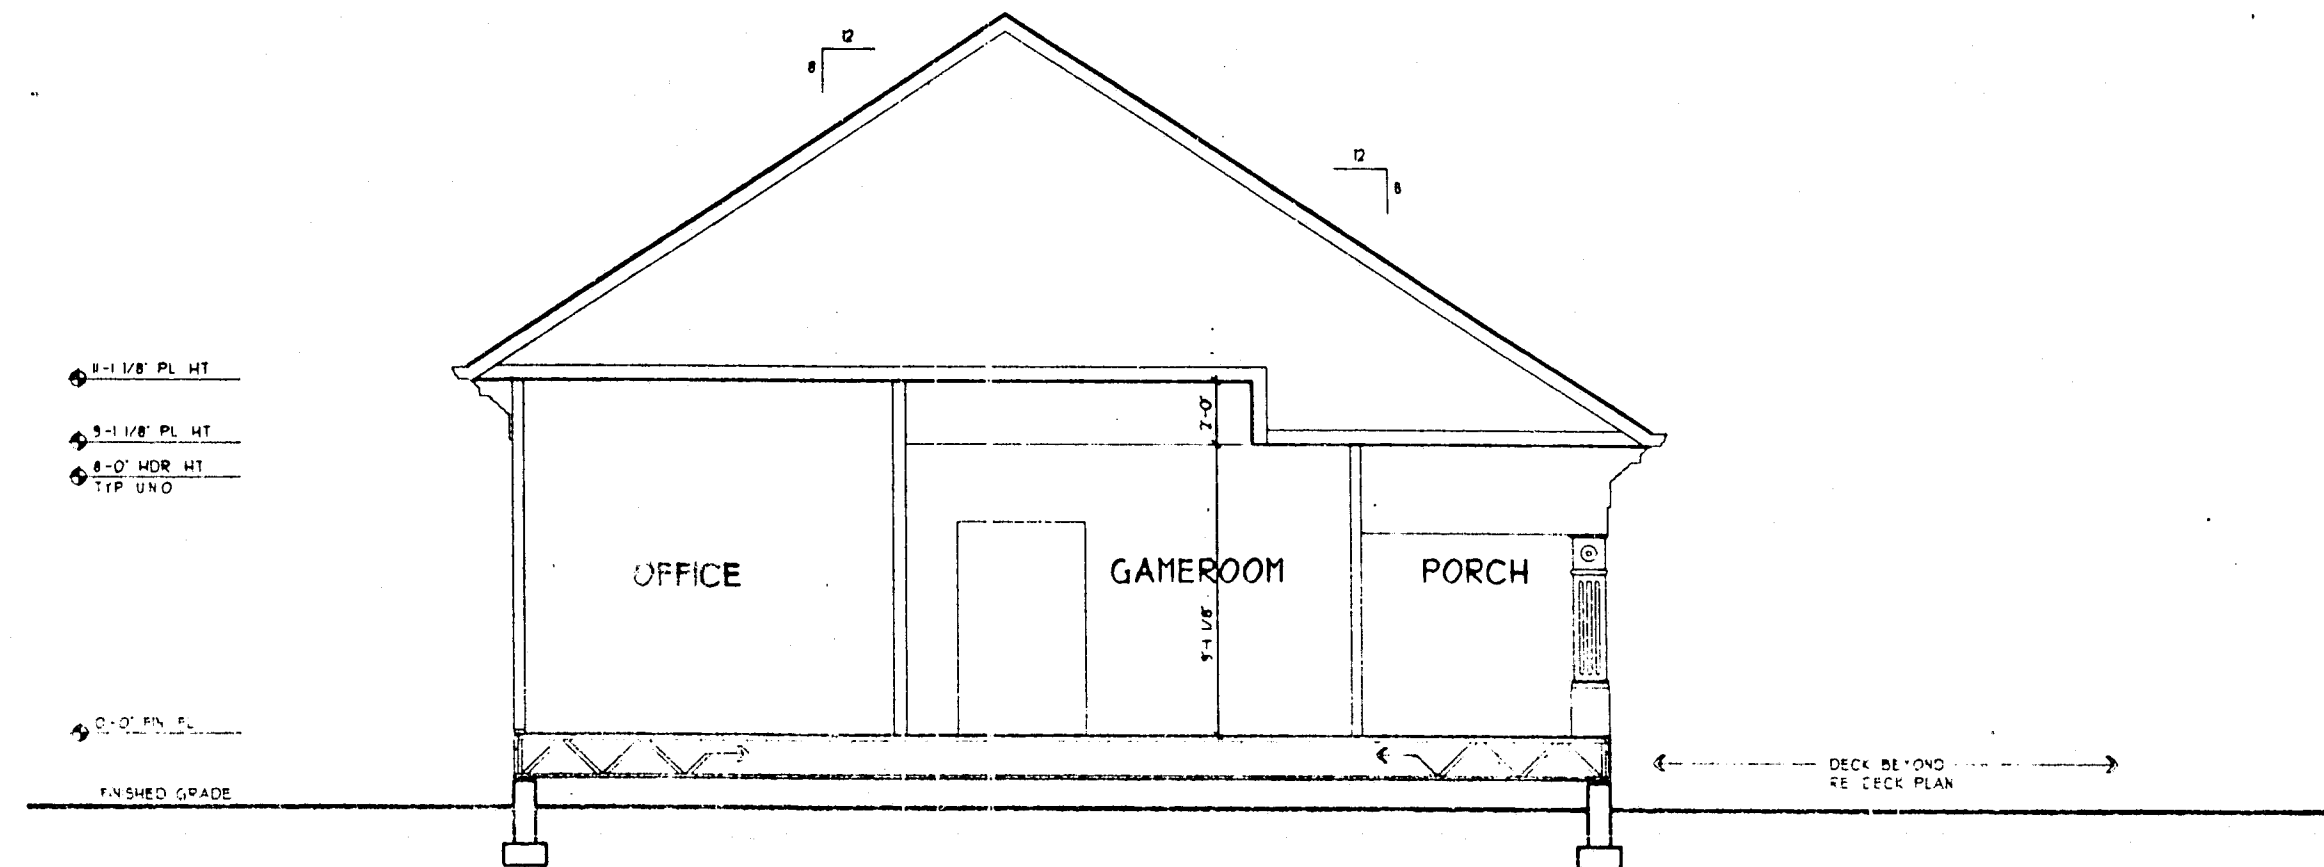


SECTION A-A
LOOKING SOUTHEAST

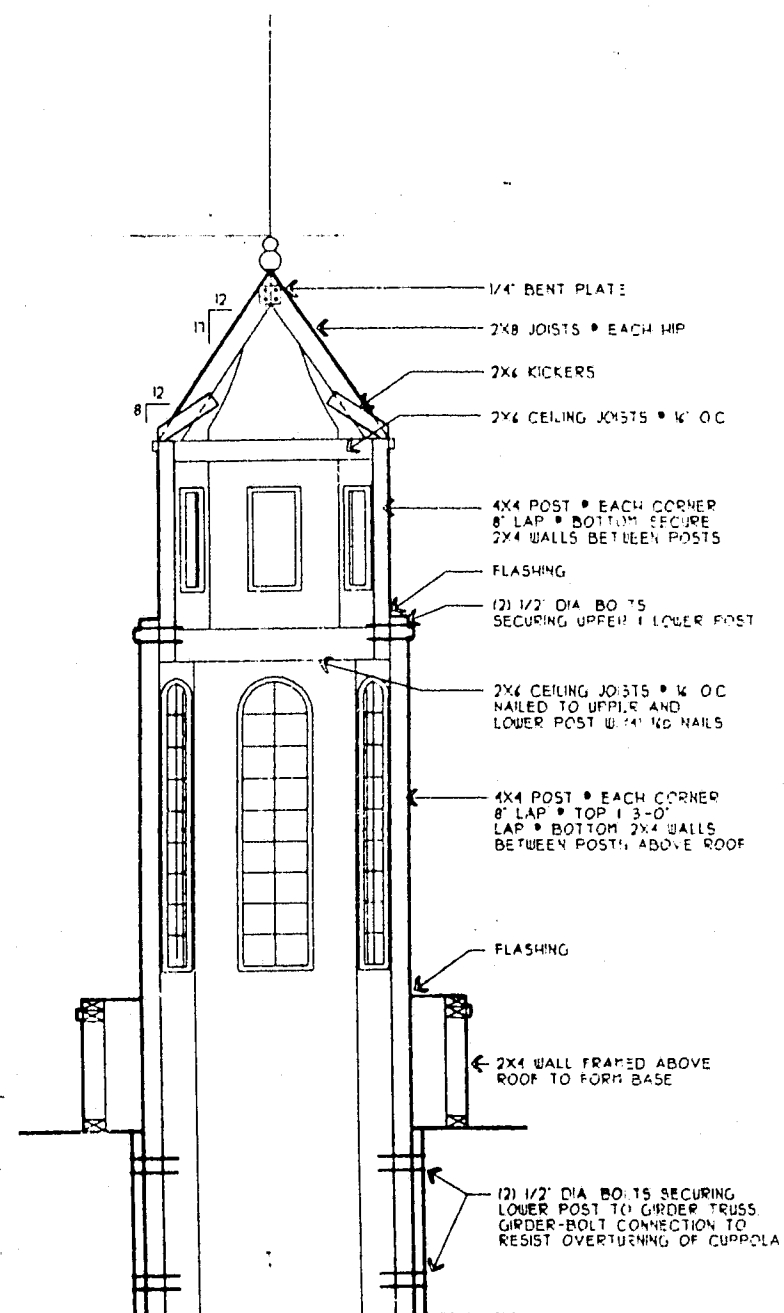

CUPOLA SECTION

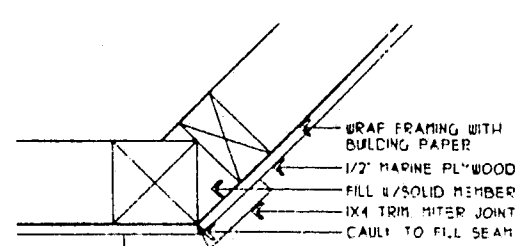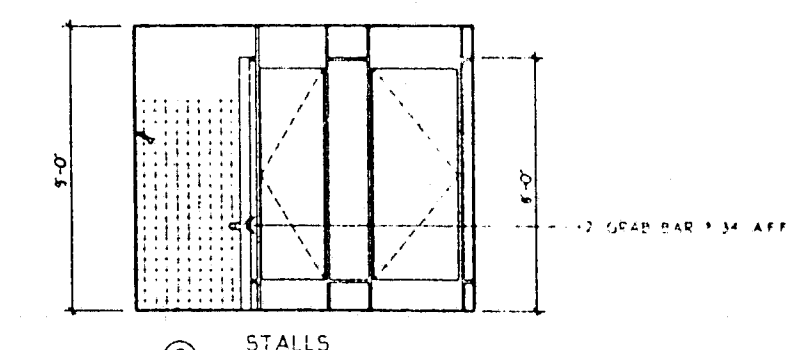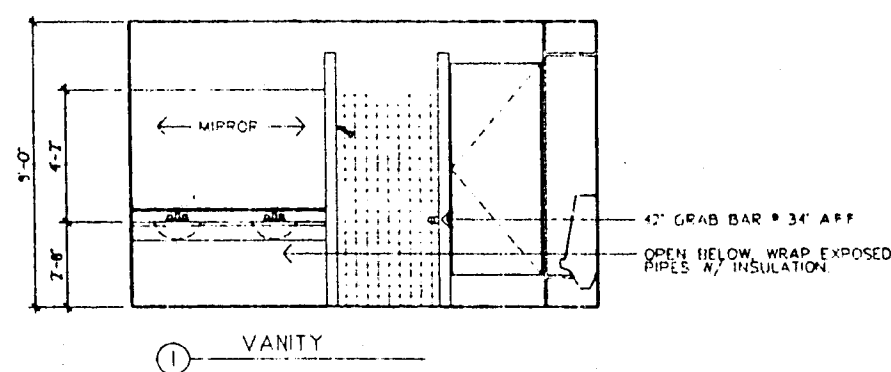

CUPOLA DETAIL

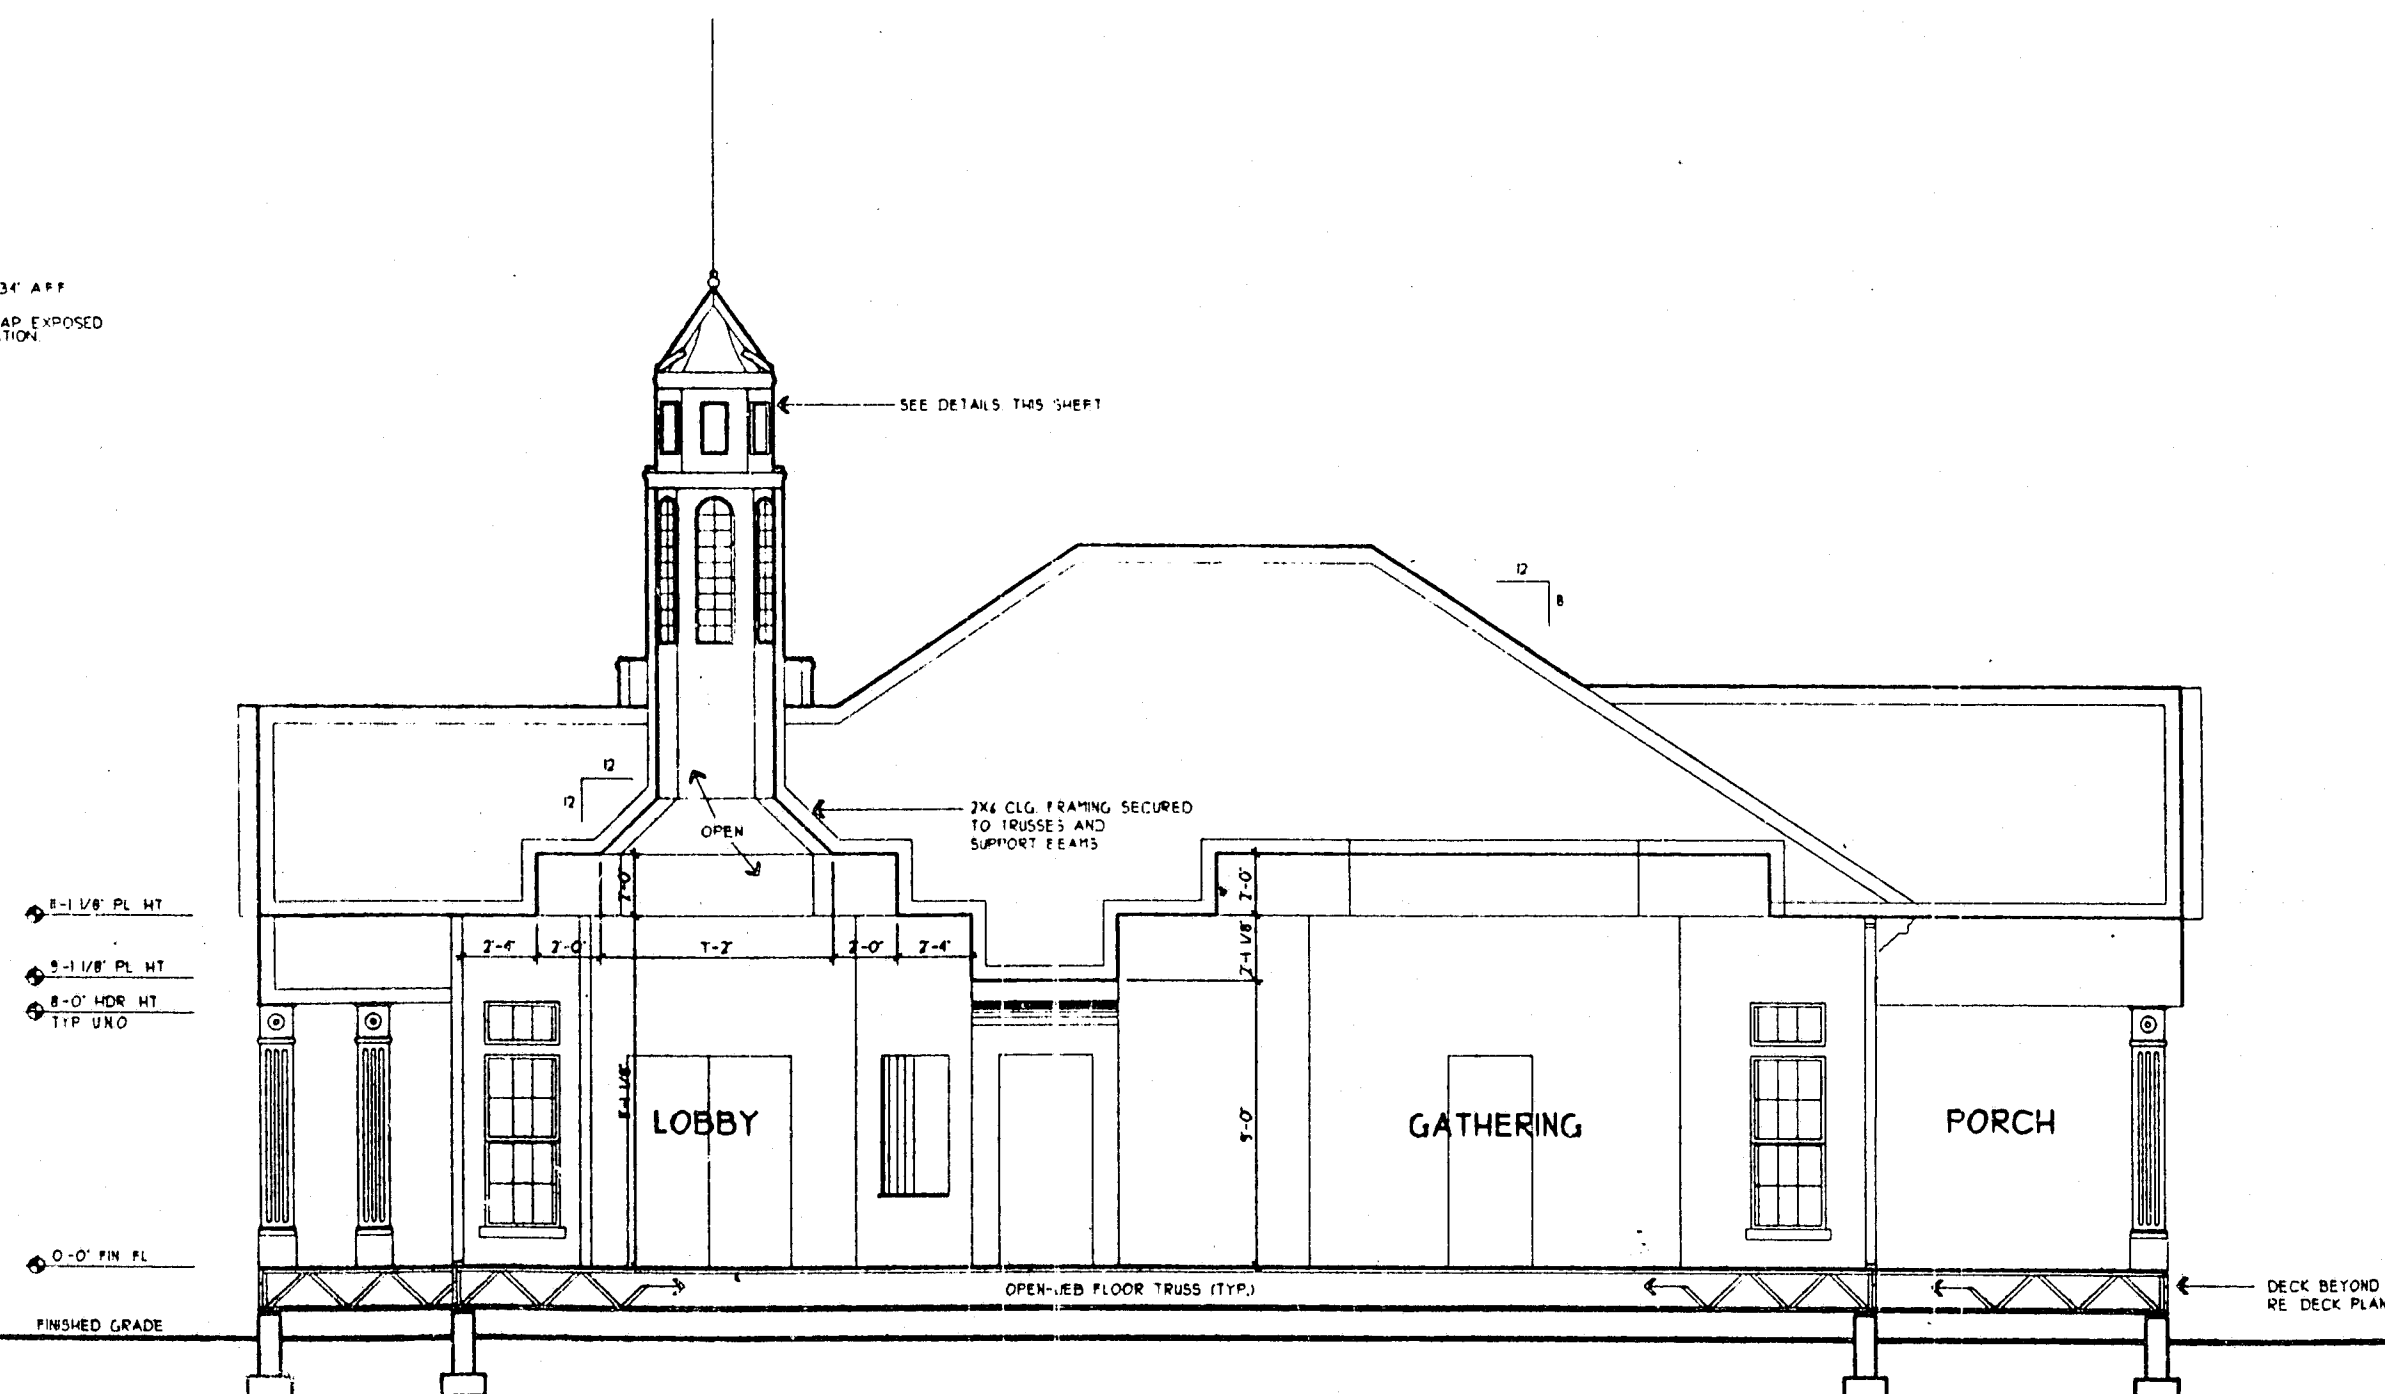


SECTION B-B
LOOKING SOUTHEAST

RECREATION CENTER
SECTIONS 1/4\"/>

PARK VILLAGE
SUNSTAR HOMES

654 ARCHITECTURE, PLANNING,
3701 BARKDALE DRIVE, SUITE 400
HOUSTON, TEXAS 77042
(713) 895-0395
HOUSTON • SAN FRANCISCO • NEW YORK

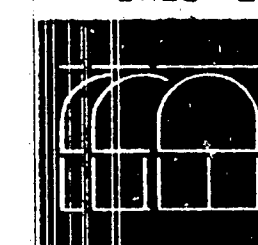

DATE
CHECKED
DATE
REVISIONS
CHECKED
DATE

PROJECT NO. 92066
ISSUED
PLOT DATE: 8/8/92

FILE: 27445C

COPYRIGHT © UPON ISSUE
REPRODUCED OR PLANNING
ALL RIGHTS RESERVED

DRAWING NUMBER

3