



VERTICAL SCALE : 1" = 5'

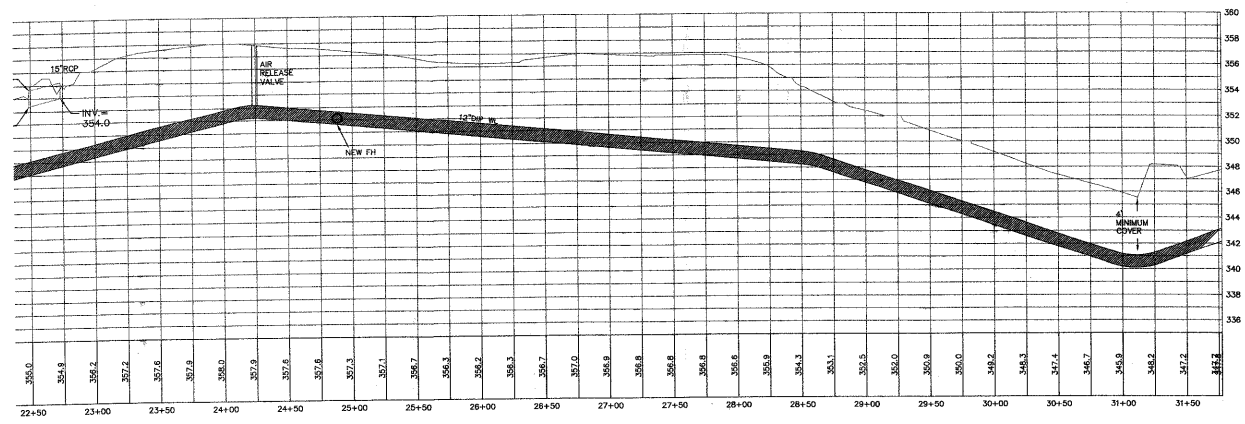

CHAS. H. SELLS, INC.
 Consulting Engineers, Surveyors & Planners
 15500 Western Parkways
 Suite 106
 Cary, NC 27513
 Tel: 919-678-0035
 Fax: 919-678-0206
 www.chasells.com

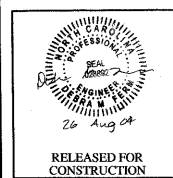

The Peninsula at Amberly
 Yates Store Road - Cary, NC

REVISIONS	
1/5/04	REVISED PER TOC COMMENTS
2/23/04	REVISED PER TOC COMMENTS
4/5/04	REVISED PER TOC COMMENTS

PROJECT #: 03423 DATE: 11/03/03
 DRAWN BY: SLS CHECKED BY: JBE
 TITLE:

OFFSITE WATERLINE PLAN/PROFILE

SHEET

C3.2.2

03-SB-012
 APPROVED
 TOWN OF CARY

Approved by: DSK Date: 8-1-04
 Planning: TS Date: 8-27-04
 Engineering: TS Date: 8-22-04

© CHAS SELLS, INC. ALL RIGHTS ARE RESERVED. ANY REPRODUCTION OR OTHER USE OF THIS DOCUMENT WITHOUT PERMISSION FROM CHAS H SELLS, INC. IS EXPRESSLY PROHIBITED.

11600 North Community Road, Suite 200
 Charlotte, NC 28217