


HARRISON SQUARE COMPANY
 A NORTH CAROLINA GENERAL PARTNERSHIP
 LOT 1
 PIN. No. 765.02-77-8261.
 SAM'S CLUB
 CLASS 7 LAND USE

* KIM LIGHTING WALL DIRECTOR FIXTURE
 (TYPE III) - QUANTITY = 10 FIXTURES


BRANCH BANKING AND TRUST COMPANY
 LOT 3
 PIN. No. 765.02-76-9854.
 LA GRANDE COFFEE COMPANY
 d.b.a. JITTERS GORNET COFFEE COMPANY
 APPROVED PLAN
 CLASS 6 LAND USE

WACHOVIA BANK
 OF NORTH CAROLINA, N.A.
 A CORPORATION
 LOT 1
 CLASS 6 LAND USE
 PIN. No. 765.02-86-520.

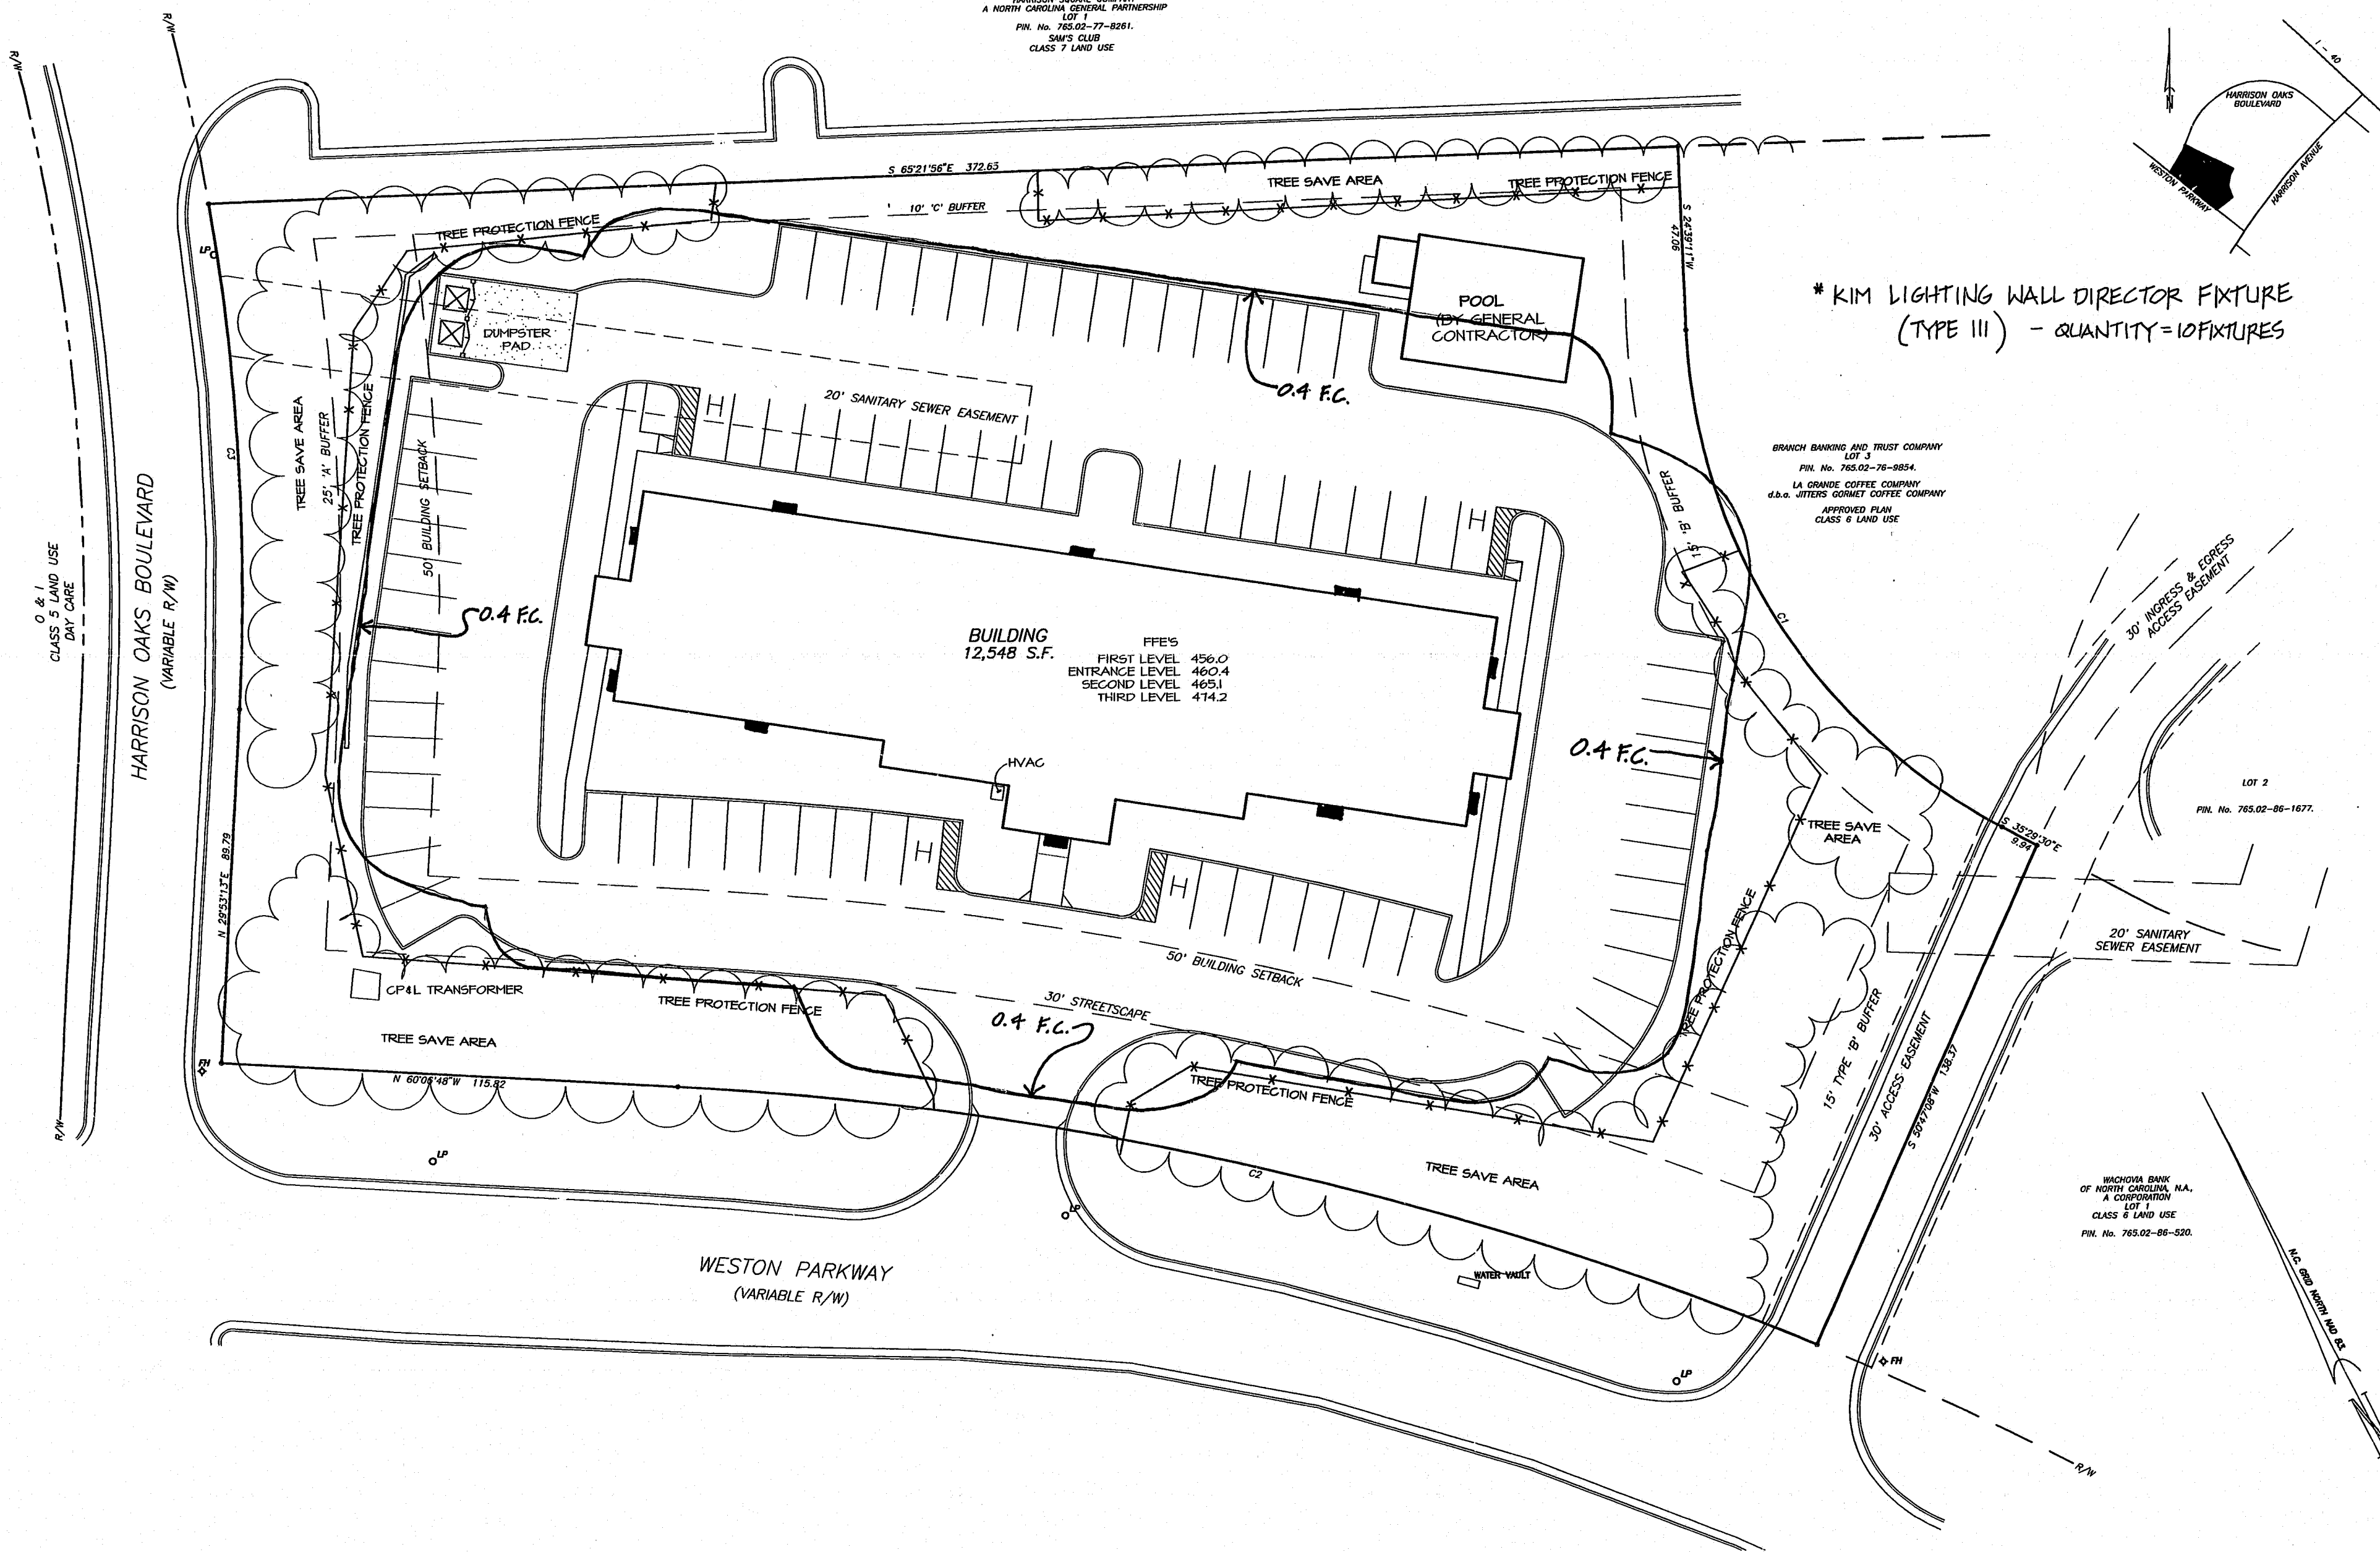

CURVE TABLE

CURVE	DELTA	RADIUS	ARC	CHORD	TANGENT	CHORD BRG
1	60°08'41"	149.41	156.84	149.74	86.51	S 05°25'10"E
2	19°31'08"	873.12	297.45	296.01	150.18	N 50°21'14"W
3	12°29'39"	593.46	129.41	129.16	64.96	N 23°38'24"E

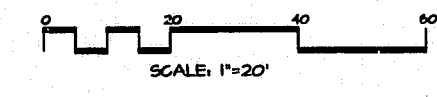

Revisions

22 AUG 95	1/18/95-T.O.C. 2nd Rev.
10/18/95-Bldg. SHIT.	
10/20/95-Final REVISIONS	
10/29/95-LANDSCAPE REVISIONS	



CHARLES M. ELAM
 & ASSOCIATES

Urban Planning /
 Landscape Architecture
 975 Walnut Street
 Suite 261
 Cary, North Carolina 27511
 919/467-0577

STUDIO PLUS
 WESTON PARKWAY
 CARY, NORTH CAROLINA

ISOLUX
 PLAN

Drawn By: _____
 Checked By: _____
 Date: _____