

LOT NUM.	DURHAM CTY PIN #
1	0747-03-40-6845
14	0747-04-50-3843
15	0747-04-70-7899

Kimley-Horn and Associates, Inc.
 1001 SHARLETTE PARK DRIVE
 SUITE 300
 CHARLOTTE, NORTH CAROLINA 28217
 PHONE: (704) 333-5131
 FAX: (704) 333-0845
 © 2007



FINAL SET
 FOR CONSTRUCTION

NO.	DATE	REVISIONS
1	1/17/07	5TH PLAN REVIEW
2	1/20/07	4TH PLAN REVIEW
3	10/17/07	3RD PLAN REVIEW
4	7/20/07	2ND PLAN REVIEW
5	1/18/07	1ST PLAN REVIEW

WAL-MART STORES, INC.
 SAM WALTON DEVELOPMENT COMPLEX
 2001 SE 10TH STREET
 BENTONVILLE, ARKANSAS 72716-0550
 TEL: (479) 273-4000

WAL-MART - MORRISVILLE
 STORE No. 4250-00
 C-185-GL-NO
 NC HWY 54 AND SURLS COURT
 MORRISVILLE, WAKE COUNTY
 NORTH CAROLINA

SLATER & SERVICE ROADS PAVEMENT MARKING PLAN

DESIGNED BY: MOS
 DRAWN BY: MOS
 CHECKED BY: BTE
 DATE: 12-22-06
 PROJECT#: 015476039
PM 2

TOWN OF MORRISVILLE PROJECT NO. 06-8000004


PAVEMENT MARKING LEGEND:

PAVEMENT MARKING LINES		
TA	THERMOPLASTIC (4" WHITE, 90 MILS)	EDGE LINE
TC	THERMOPLASTIC (4" WHITE, 120 MILS)	4" X 10' SKIP
TD	THERMOPLASTIC (4" WHITE, 120 MILS)	4" X 2' MINISKIP
TE	THERMOPLASTIC (4" WHITE, 120 MILS)	SOLID LANE LINE
TF	THERMOPLASTIC (4" YELLOW, 120 MILS)	10' YELLOW SKIP
TH	THERMOPLASTIC (4" YELLOW, 120 MILS)	YELLOW SINGLE CENTER LINE
TI	THERMOPLASTIC (4" YELLOW, 120 MILS)	DOUBLE CENTER
TT	THERMOPLASTIC (8" YELLOW, 90 MILS)	DIAGONAL
TV	THERMOPLASTIC (8" WHITE, 120 MILS)	CROSSWALK LINE
TZ	THERMOPLASTIC (24" WHITE, 120 MILS)	STOP BAR

PAVEMENT MARKING SYMBOLS		
UA	THERMOPLASTIC (LEFT TURN ARROW, 90 MILS)	
UB	THERMOPLASTIC (RIGHT TURN ARROW, 90 MILS)	
UC	THERMOPLASTIC (STRAIGHT ARROW, 90 MILS)	
UE	THERMOPLASTIC (COMBINATION STRAIGHT & RIGHT TURN ARROW, 90 MILS)	
UI	THERMOPLASTIC (ALPHANUMERIC CHARACTER, 120 MILS)	

NOTES:

- ALL PAVEMENT MARKINGS SHALL BE THERMOPLASTIC.
- CONTRACTOR SHALL TIE PROPOSED MARKINGS TO EXISTING MARKINGS AT PROJECT LIMITS.
- CONTRACTOR SHALL MILL ANY EXISTING MARKINGS IN CONFLICT WITH PROPOSED.
- RAISED REFLECTIVE PAVEMENT MARKERS ARE TO BE PLACED ACCORDING TO NCDOT ROADWAY STANDARD DRAWINGS.
- THE CONTRACTOR SHALL USE MUTCD COMPLIANT SIGNAGE AND PAVEMENT MARKINGS. ANY DEVIATION FROM MUTCD SIGNAGE AND PAVEMENT MARKINGS SHALL BE SUBMITTED TO THE TOWN/CITY IN WRITING FOR REVIEW AND APPROVAL.

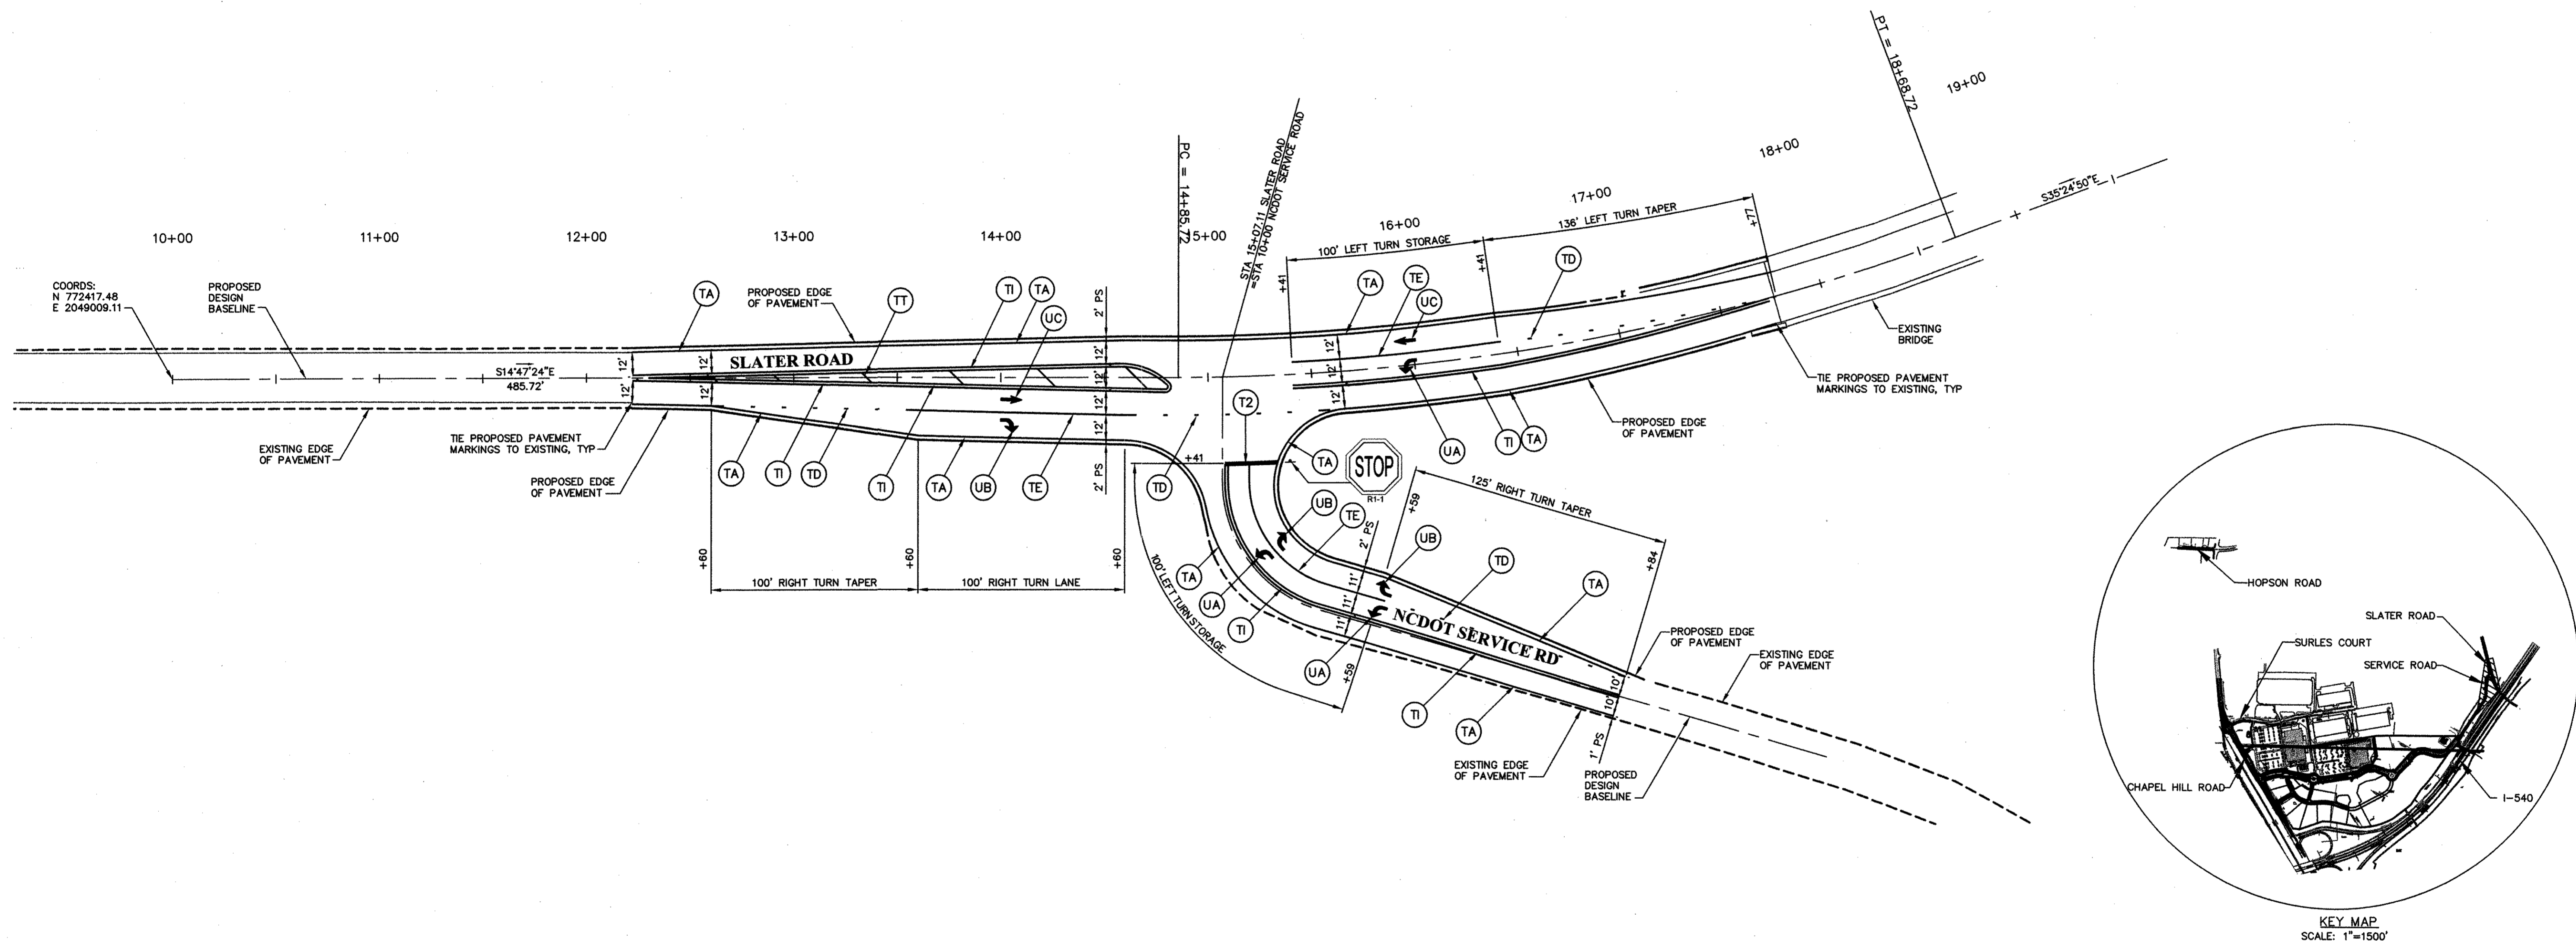

Construction Requirements
 All public and private work including but not limited to watermain, water services, sanitary sewers, sanitary sewer services, storm sewers, drainage systems, roads, sidewalks, parking lots, site grading and landscaping shall be constructed in accordance with the Town of Morrisville and the Town of Cary Ordinances, Standards, Specifications, and Details that are applicable. No deviation from the Owner/Developer's Submittal plans will be allowed unless written approval from the Town of Morrisville is received, along with permission from the Town of Cary for water and sanitary sewer deviations. All Public and Private Easements shall be recorded prior to final acceptance by the Town.

Review Disclaimer
 Should the Town of Morrisville or Town of Cary fail to identify, that the Owner/Developer has not addressed the comments made by either Town, or that the Plans and Specifications are not in compliance with respective town Ordinances, Standards, Specifications, and Details, whether from lack of discovery or for any other reason it shall in no way relieve the Owner/Developer of their obligation thereof, nor obligate the Town of Morrisville or the Town of Cary to correct such errors or omissions. Execution of this construction plan by the Review Engineer or Planner for either Town in no way limits the responsibility of the Owner and Engineer of Record with regard to compliance with all Federal, State, and local standards, regulations and/or conditions.

Engineer/Inspector Disclaimer
 The presence of the Town of Morrisville or Town of Cary Engineer or Inspector at the work site shall in no way lessen the Owner's responsibility for conformity with the plans and specifications. Should the Engineer or Inspector prior to, during, or after construction fail to identify or reject materials or work that does not conform with the plans and specifications, whether from lack of discovery or for any other reason, it shall in no way prevent later rejection and correction of the unsatisfactory materials or work when discovered. This is also true if the work has been accepted and is currently being maintained by the Town of Morrisville or Town of Cary. The Owner shall be responsible for correction of all work that does not conform to the plans and specifications.

Town of Morrisville Engineering & Planning Fees Paid

Infrastructure Fees	Yes	No	Comments
	X		

Town of Morrisville Released for Construction
James Mays
 (signature required)
 2/26/08
 Date

Morrisville Project Town of Cary Utility Approval

Water And Sanitary Sewer System
 On April 3, 2006 the ownership, construction, operation, maintenance, management, and financing of the Town of Morrisville water and sanitary sewer system within the present and future corporate limits and 15000 Service Area limits of the Town of Morrisville was transferred to the Town of Cary as per the merger agreement between these two Towns. All water and sanitary sewer system design and construction shall be in accordance with the Town of Cary, Standard, Specifications, and the Standard Construction Detail Drawings.

Approved by the Town of Cary


 Engineering Date

Owner Certification

The Owner/Developer hereby certifies that all Town comments have been incorporated into the Drawings and Specifications, the Drawings are in compliance with all Federal, State, Local Standards, and Town of Morrisville and Town of Cary Ordinances and Standards, specifications, and Details and the Owner has checked the plans to confirm that there are no errors or omissions. The Owner/Developer hereby certifies and agrees to take such action as may be required by the Town of Morrisville and Town of Cary to correct any errors, omissions or non-compliance with Town of Morrisville and Town of Cary Ordinances, Standards, Specifications, and Details and/or re-execution of this construction plan with the appropriate corrections and for revisions.

JOB

 Owner Date
 JAN 1 0 2008

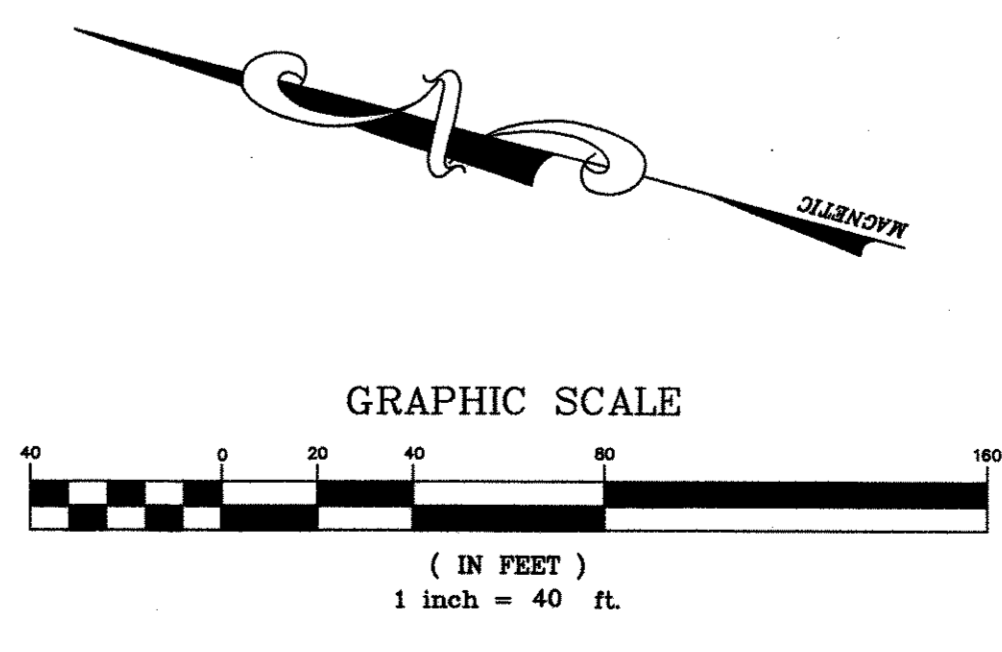

GROUNDWATER NOTE
 THE PRESENCE OF GROUNDWATER SHOULD BE ANTICIPATED ON THIS PROJECT. CONTRACTOR'S BID SHALL INCLUDE CONSIDERATION FOR ADDRESSING THIS ITEM.