


VICINITY MAP  
SCALE: 1" = 500'

**S. CURVE DATA**

CURVE #1	210.0'
A1 311.4'	
T1 453.36'	
M1 1700.82'	
CURVE #2	200.0'
A2 181.20'	
T2 180.0'	
M2 1455.53'	
CURVE #3	200.0'
A3 30.45'	
T3 122.0'	
M3 502.08'	

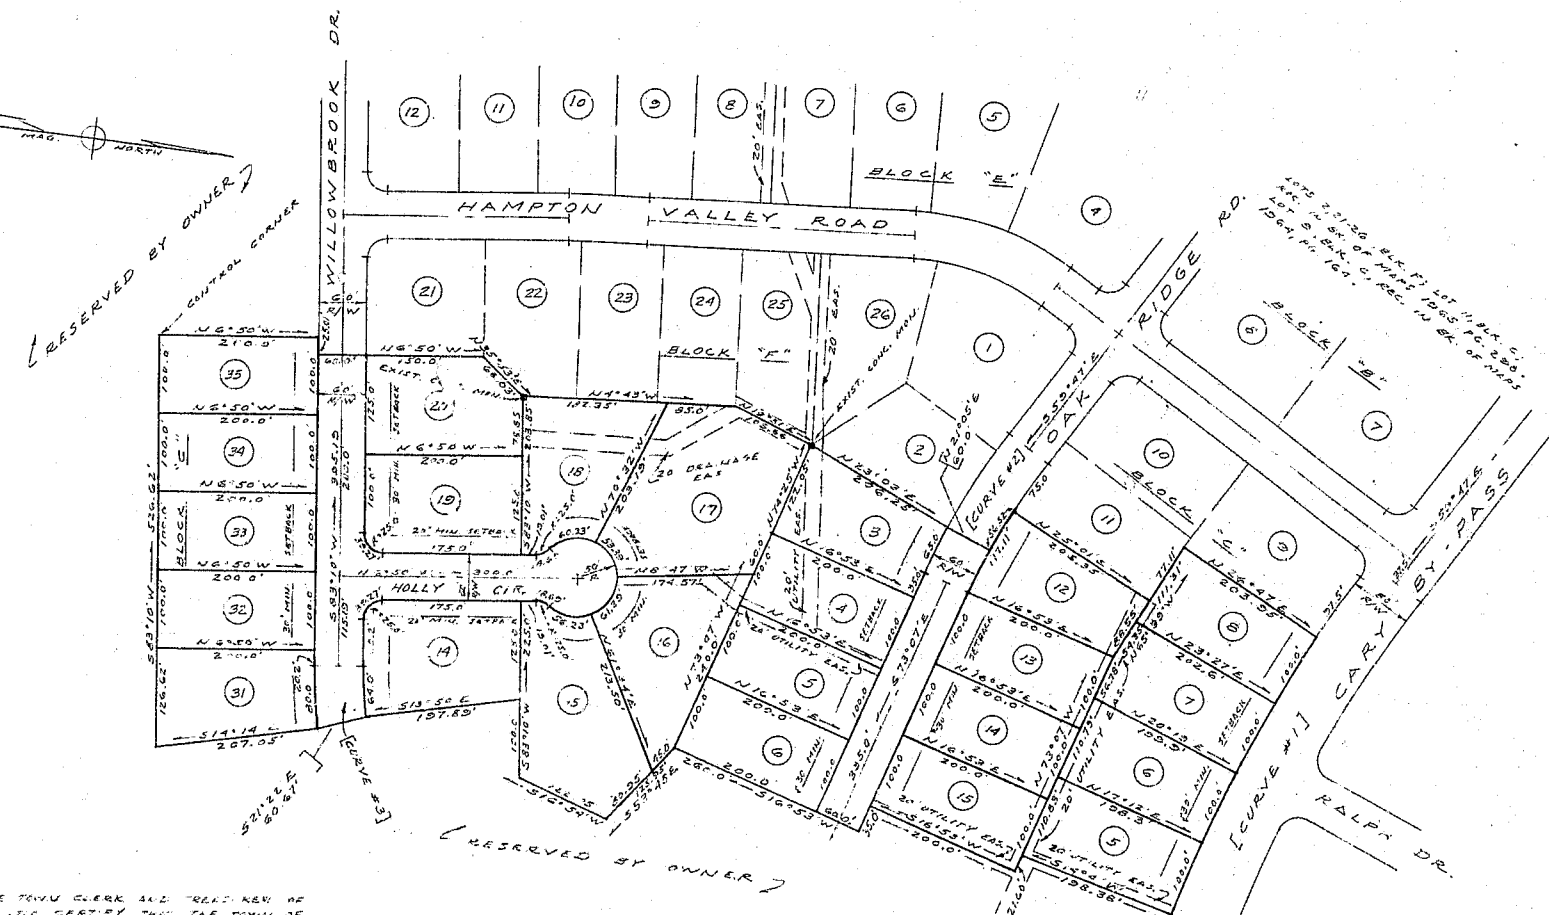

I, TOWN CLERK, HAVE THE TOWN CLERK AND TOWN ENGINEER OF CARY, NORTH CAROLINA, CERTIFY THAT THE TOWN OF CARY APPROVED THIS PLAT AND ACCEPTED THE INDICATIONS IN STREETS, EASEMENTS, RIGHTS OF WAY, AND PUBLIC MARKS SHOWN HEREON, BUT ASSUME NO RESPONSIBILITY TO UPON OR MAINTAIN THE SAME UNTIL IN THE OPINION OF THE GOVERNING BODY OF THE TOWN OF CARY, IT IS IN THE PUBLIC INTEREST TO DO SO.

TOWN CLERK

I HEREBY CERTIFY THAT THE SUBDIVISION PLAT SHOWN HEREON HAS BEEN FOUND TO COMPLY WITH THE SUBDIVISION REGULATIONS OF CARY, NORTH CAROLINA, WITH THE EXCEPTION OF SUCH VARIANCES, IF ANY, AS ARE NOTED IN THE MINUTES OF THE PLANNING COMMISSION, AND THAT HAS BEEN APPROVED FOR RECORDATION IN THE OFFICE OF THE COUNTY RECORDER.

SECRETARY TOWN BOARD

APPROVED BY PLANNING BOARD.

SECRETARY


WE HEREBY CERTIFY THAT WE ARE THE OWNERS OF THE PROPERTIES SHOWN AND DESCRIBED HEREON, AND THAT WE HEREBY ADMIT THIS PLAN OF SUBDIVISION WITH OUR FREE CONSENT, ESTABLISH THE MINIMUM BUILDING LINES, AND DEDICATE ALL STREETS, ALLEYS, WALKS, PARKS, AND OTHER OPEN SPACES TO PUBLIC OR PRIVATE USE AS NOTED.

I HEREBY CERTIFY THAT THE PLAN SHOWN AND DESCRIBED HEREON IS A TRUE AND CORRECT COPY OF THE ORIGINAL REQUIRED BY THE CARY PLANNING COMMISSION, AND THAT THE MEASUREMENTS HAVE BEEN PLACED AS SHOWN HEREON IN ACCORDANCE WITH THE REQUIREMENTS OF THE CARY SUBDIVISION REGULATIONS.

REGISTERED ENGINEER NO. 2534

**FINAL PLAT**  
APPROVED BY PLANNING BOARD - JUNE 29, 1966  
Howard S. Stewart  
Secretary

NOTE: TANGENTS AT STREET R/W INTERSECTIONS 1-25'

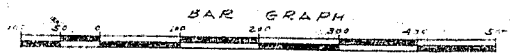

SECTION FOUR		SCALE 1" = 100'	
STONEYBROOK ESTATES		SHEET NO.	
STONEYBROOK ESTATES, INC.		FILE NO.	
LOCAL CARY WAKE COUNTY, N.C.		DATE	
NO.	DATE	DRAWN BY	LOT LAYOUT
REVISIONS		ENGINEER	SCALE
		F. N. LOVETT	1" = 100'
		W. I. BUNN	
		RALEIGH, N. C.	