
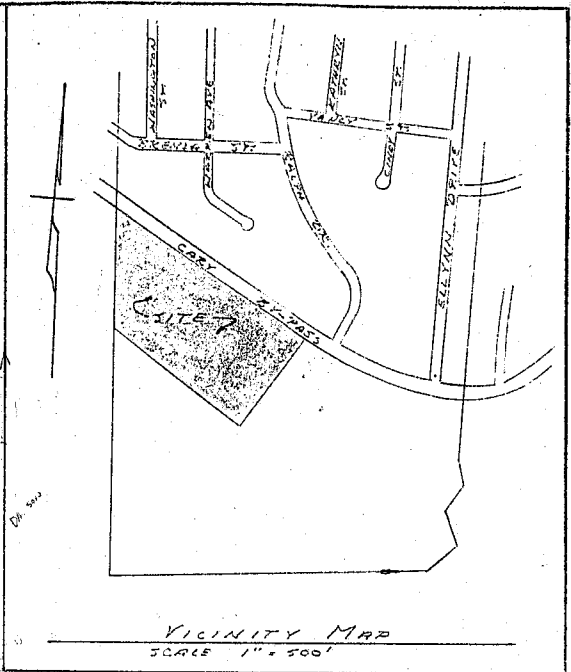


WE HEREBY CERTIFY THAT WE ARE THE OWNERS OF THE PROPERTY SHOWN AND DESCRIBED HEREON AND THAT WE HEREBY ADOPT THIS PLAN OF SUBDIVISION WITH OUR FREE CONSENT, ESTABLISH THE MINIMUM BUILDING LINES, AND DEDICATE ALL STREETS, ALLEYS, WALKS, PARKS, AND OPEN SPACES TO PUBLIC OR PRIVATE USE AS NOTED.

September 9, 1964
DATE
Horace C. Powell
OWNER

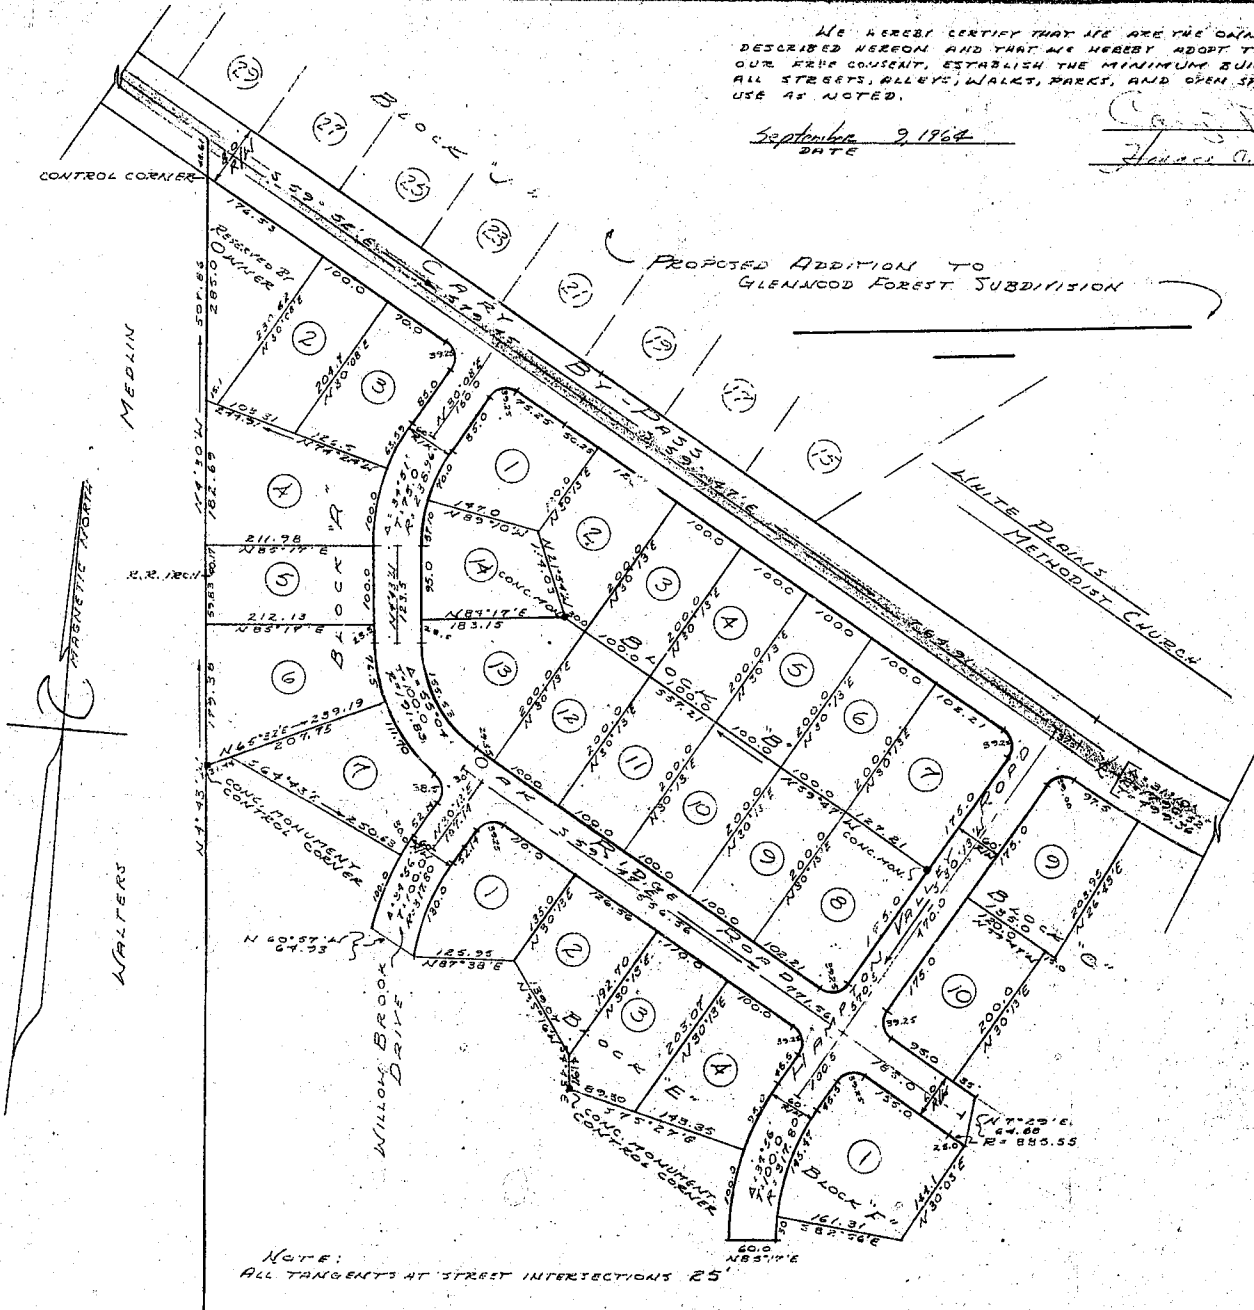

I HEREBY CERTIFY THAT THE PLAN SHOWN AND DESCRIBED HEREON IS A TRUE AND CORRECT SURVEY OF THE ACCURACY REQUIRED BY THE CARY PLANNING COMMISSION, AND THAT THE MONUMENTS HAVE BEEN PLACED AS SHOWN HEREON IN ACCORDANCE WITH THE REQUIREMENTS OF THE CARY SUBDIVISION REGULATIONS.

September 9, 1964
DATE
Fred W. Lovett
ENGINEER
2532
REG. NO.

I HEREBY CERTIFY THAT THE SUBDIVISION PLAN SHOWN HEREON HAS BEEN FOUND TO COMPLY WITH THE SUBDIVISION REGULATIONS FOR CARY, NORTH CAROLINA, WITH THE EXCEPTION OF SUCH VARIANCES, IF ANY, AS ARE NOTED IN THE MINUTES OF THE PLANNING COMMISSION AND THAT HAS BEEN APPROVED FOR RECORDING IN THE OFFICE OF COUNTY RECORDER.


September 9, 1964
DATE
Annie L. Jones
SECRETARY, TOWN BOARD

I, ANNIE L. JONES, THE TOWN CLERK AND TREASURER OF CARY, NORTH CAROLINA, DO CERTIFY THAT THE TOWN OF CARY APPROVED THIS PLAN OF MAP AND ADOPTED THE DEDICATION OF STREETS, EASEMENTS, RIGHTS-OF-WAY, AND PUBLIC PARKS SHOWN THEREON, BUT ASSUME NO RESPONSIBILITY TO OPEN OR MAINTAIN THE SAME, UNTIL IN THE OPINION OF THE GOVERNING BODY OF THE TOWN OF CARY IT IS IN THE PUBLIC INTEREST TO DO SO.

September 9, 1964
DATE
Annie L. Jones
TOWN CLERK

NOTE:
ALL TANGENTS AT STREET INTERSECTIONS 25'

APPROVED BY PLANNING BOARD
July 20, 1964
[Signature]
SECRETARY

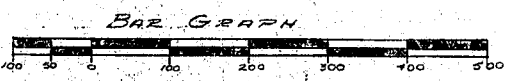

RECORDED IN BOOK OF MAPS 1964, VOLUME 2, PAGE 166, WAKE COUNTY REGISTRY

SECTION ONE		STONEBROOK ESTATES	
		HORACE C. POWELL CARY POWELL, JR. OWNERS	
NO. DATE REVISIONS		NEAR CARY, WAKE CO. N.C.	
DRAWN BY F.N.L.		LOT LAYOUT	
CHECKED BY F.N.L.		SCALE 1"=100'	
DATE 2-9-64		SHEET NO.	
FILE NO. 67-39-14		LOVETT AND BUNN ENGINEERING - LAND SURVEYING F. N. LOVETT W. D. BUNN	
		RALEIGH, N. C. 3	