


NOTE:
 1- STREET AND FINISHED GRADES SHOWN WERE TAKEN FROM MAPS PREPARED BY GUILLEBAU, BIRTT & WALDROP, INC.
 2- STREET TO BE CLEARED, GRUBBED & ROUGH GRADED PRIOR TO INSTALLATION OF PROP. FORCE MAIN BY CONTRACTOR.
 3- CONTRACTOR FOR CONTRACT I SHALL INSTALL PLUGS BLOCKING FOR PRESSURE TESTING PROC. VARIOUS CONTRACTORS FOR CONTRACT II SHALL REMOVE BLOCKING & TIE TO 45' BEND.

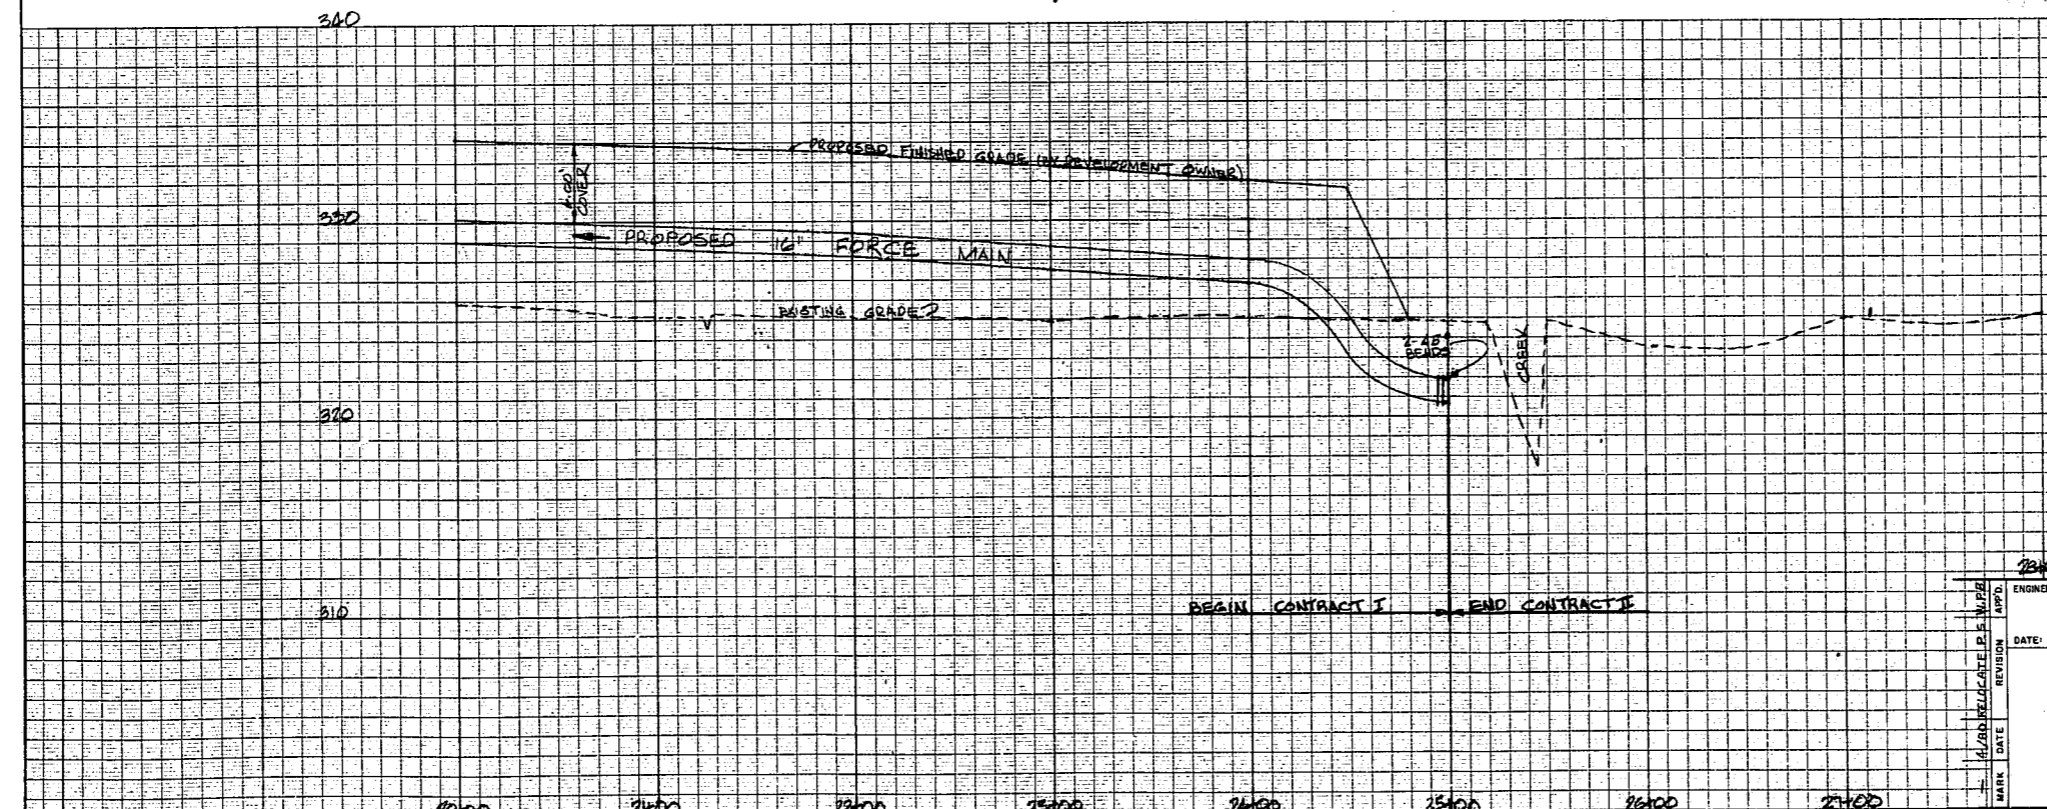

ENGINEER			SEAL		
SWIFT CREEK FORCE MAIN					
WASTEWATER IMPROVEMENTS					
TOWN OF CARY					
WAKE COUNTY, NORTH CAROLINA					
MOORE, GARDNER & ASSOCIATES, INC.					
CONSULTING ENGINEERS					
ASHEBORO • GREENSBORO • CARY					
NORTH CAROLINA					
SCALE: NOTED		JOB NO. 201113		SHEET 7 OF 14	
		DRAWER NO. 15		BOOK 1178	