

# ETd

ELAM, TODD & FAMBROSI, PA

Urban Planning /  
Landscape Architecture

288 Nottingham Drive  
Cary, North Carolina 27511  
919-467-0577  
ELAMOMINDSPRING.COM


DEVELOPER:  
WKB CHARLOTTE, INC.  
1370 JOHN J. DUBLANEY DRIVE  
SUITE 300  
CHARLOTTE, NORTH CAROLINA 28277

ENGINEER:  
BASS, NIXON & KENNEDY, INC.  
746 CHAPEL HILL ROAD  
RALEIGH, NORTH CAROLINA 27607

Drawn By: EVC  
Checked By: RJL  
Date:  
Proj#: 97054-01

Revisions  
22 JUN 98 REV.


THE VILLAGE OF TROON  
AT KILDAIRE  
CARY, NORTH CAROLINA

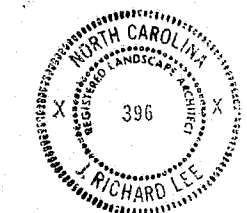

SKETCH GRADING  
PLAN

Sheet

3

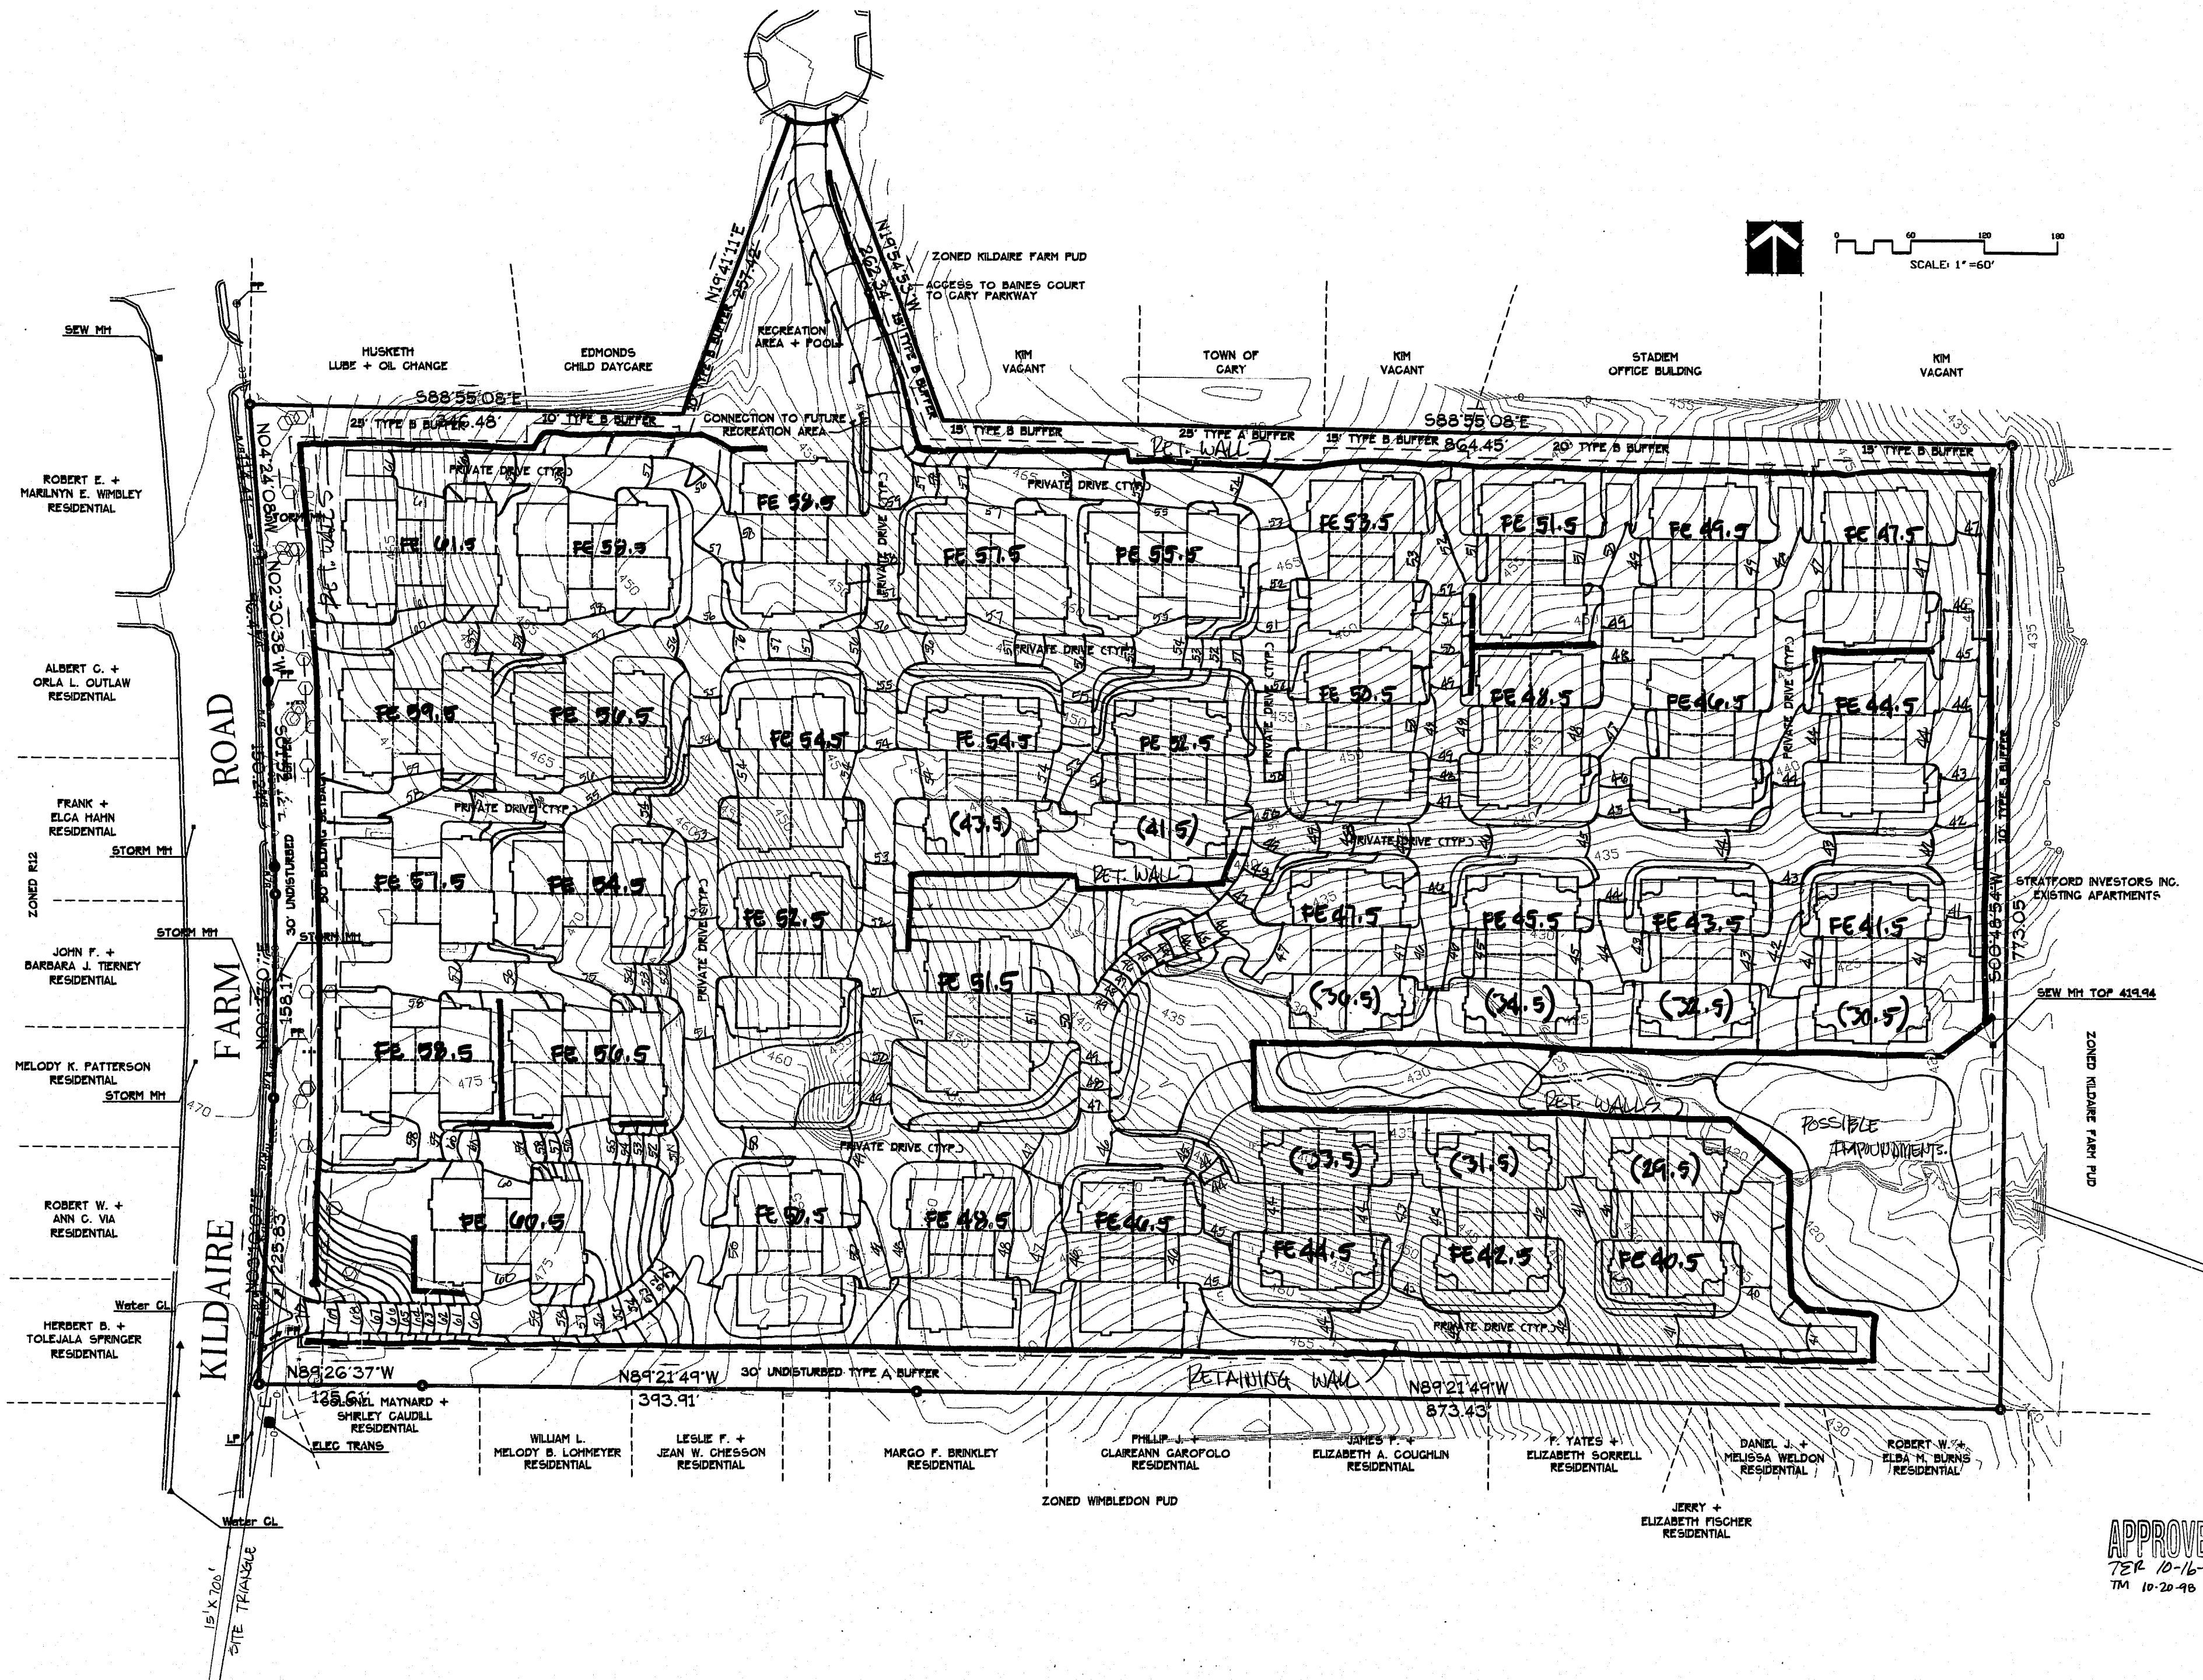

APPROVED  
TER 10-16-98  
TM 10-20-98