



Layout Tab Name: EXH1C TRUCK TURN EXHIBIT - GARBAGE TRUCK, Images: MAP.prg: Morrisville aerial (2).jpg, Morrisville aerial new.jpg, Xrefs: 0753556-X.dwg, 0753556-TBLK.dwg, 0753556-X--DIGITIZED.dwg, Buildings.dwg
 Last Saved By: Ldzinski, 11/8/2017 4:35:10 PM
 G:\DE\Clients\WaterWalk\0753556 Morrisville, NC\4.0 Disciplines\Civil\Cadd\Exhibits\0753556-EXH-TRKTRN-1C.dwg Plotted By: Ldzinski, Jake Plotted: January 17, 2018, 2:52:45 PM

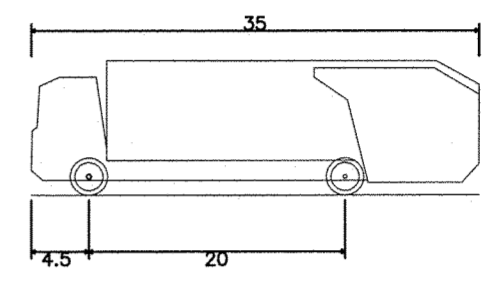

Garbage Truck
 Overall Length 35.000ft
 Overall Width 8.375ft
 Overall Body Height 10.546ft
 Min Body Ground Clearance 1.000ft
 Track Width 8.375ft
 Lock-to-lock time 6:00s
 Curb to Curb Turning Radius 29.300ft

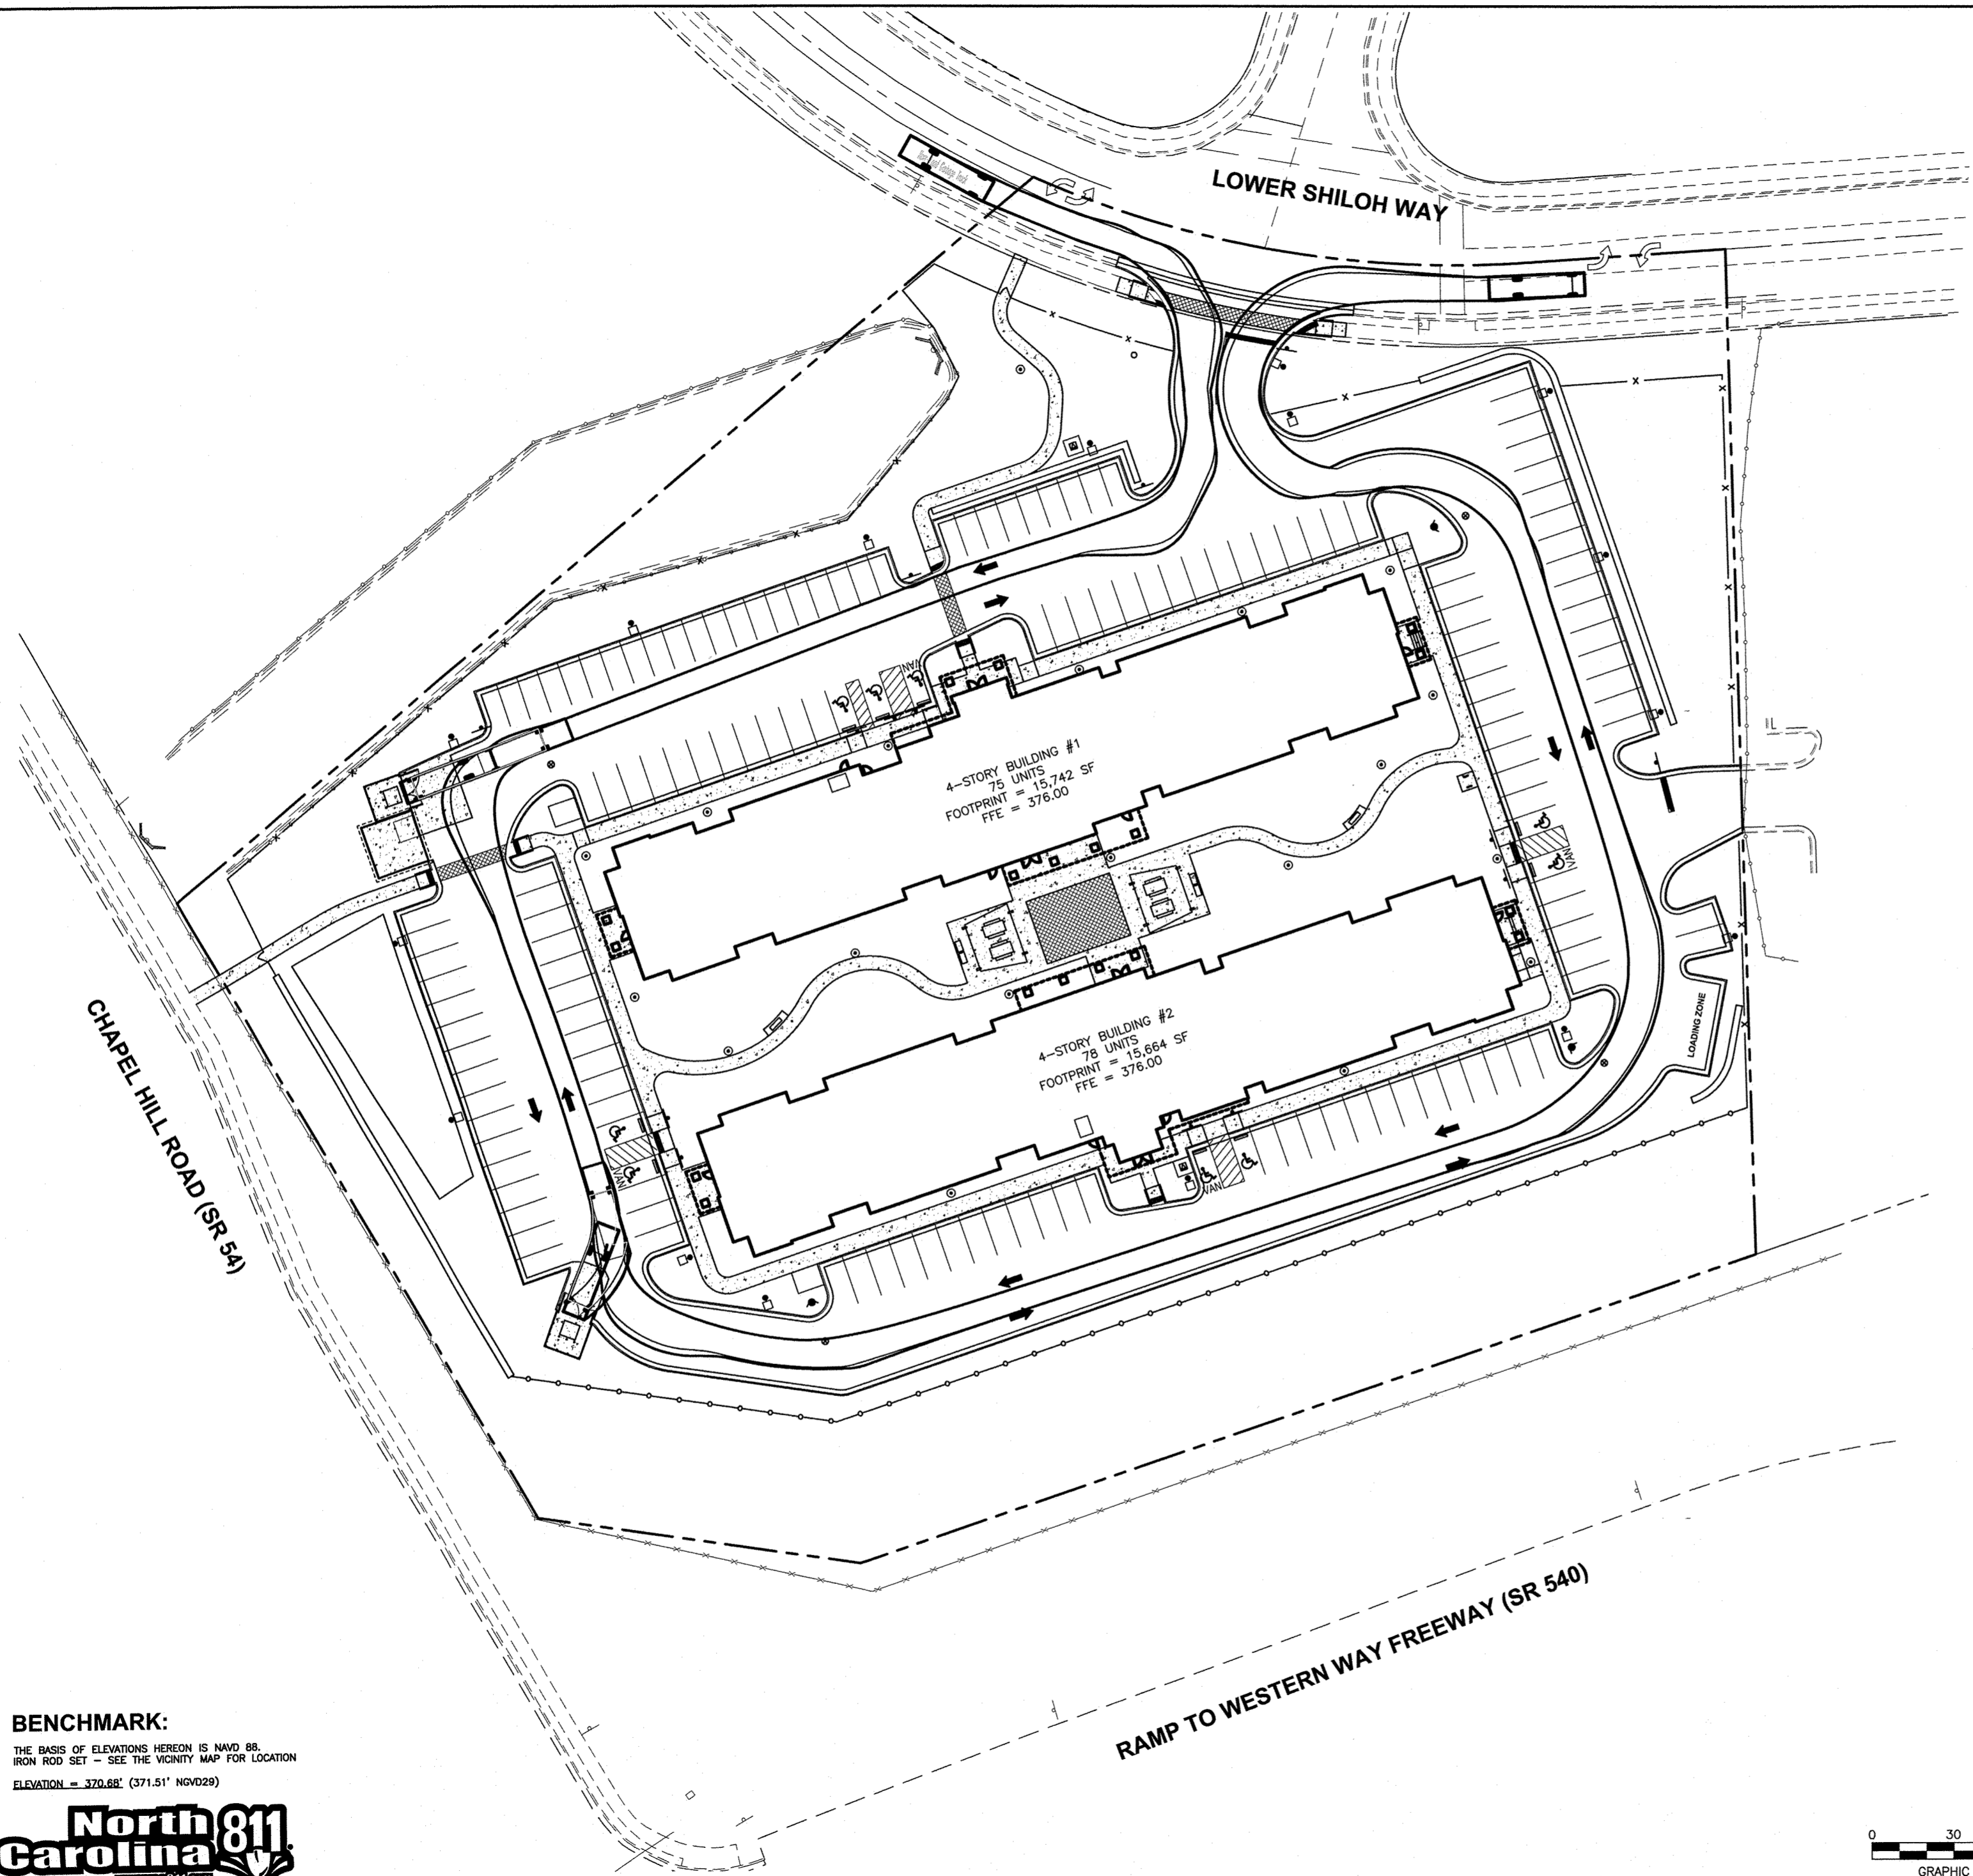

30 JAN 2018

PROJECT No:	DATE	DES.	DR.	CKD.	TR.
0753556	01/24/17	JG	JL		


11301 Carmel Commons Blvd.
 Suite 300
 Charlotte, NC 28226
 704.525.6284
 FAX: 704.525.8529

WOOLPERT
 ARCHITECTS/ENGINEERS/PLANNERS

SITE IMPROVEMENT PLANS
WATERWALK MORRISVILLE
 1012 & 1016 LOWER SHILOH WAY
 MORRISVILLE, NORTH CAROLINA

TRUCK TURN EXHIBIT - GARBAGE TRUCK

BENCHMARK:
 THE BASIS OF ELEVATIONS HEREON IS NAVD 88
 IRON ROD SET - SEE THE VICINITY MAP FOR LOCATION
 ELEVATION = 370.68' (371.51' NGVD29)

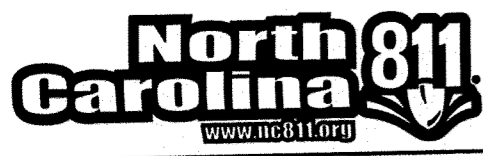

MORRISVILLE PROJECT #: 17-11000001 FILE #: 17-0001-S/C


Town of Morrisville
 APPROVED FOR CONSTRUCTION

Signature: *[Signature]* Date: 5/2/18
 Town of Morrisville, Town Engineer

Engineering: *[Signature]* Date: 5/2/18
 Planning: *[Signature]*
 Other (specify): *[Signature]*

Signature: *[Signature]* Date: 5/2/18
 Town of Cary Utilities, Water and Sewer

Engineering Inspection Services must be contacted (919) 463-6907 at a minimum 24 hours prior to the commencement of any construction activities.

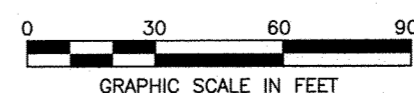

SHEET NO.
EXH1C