
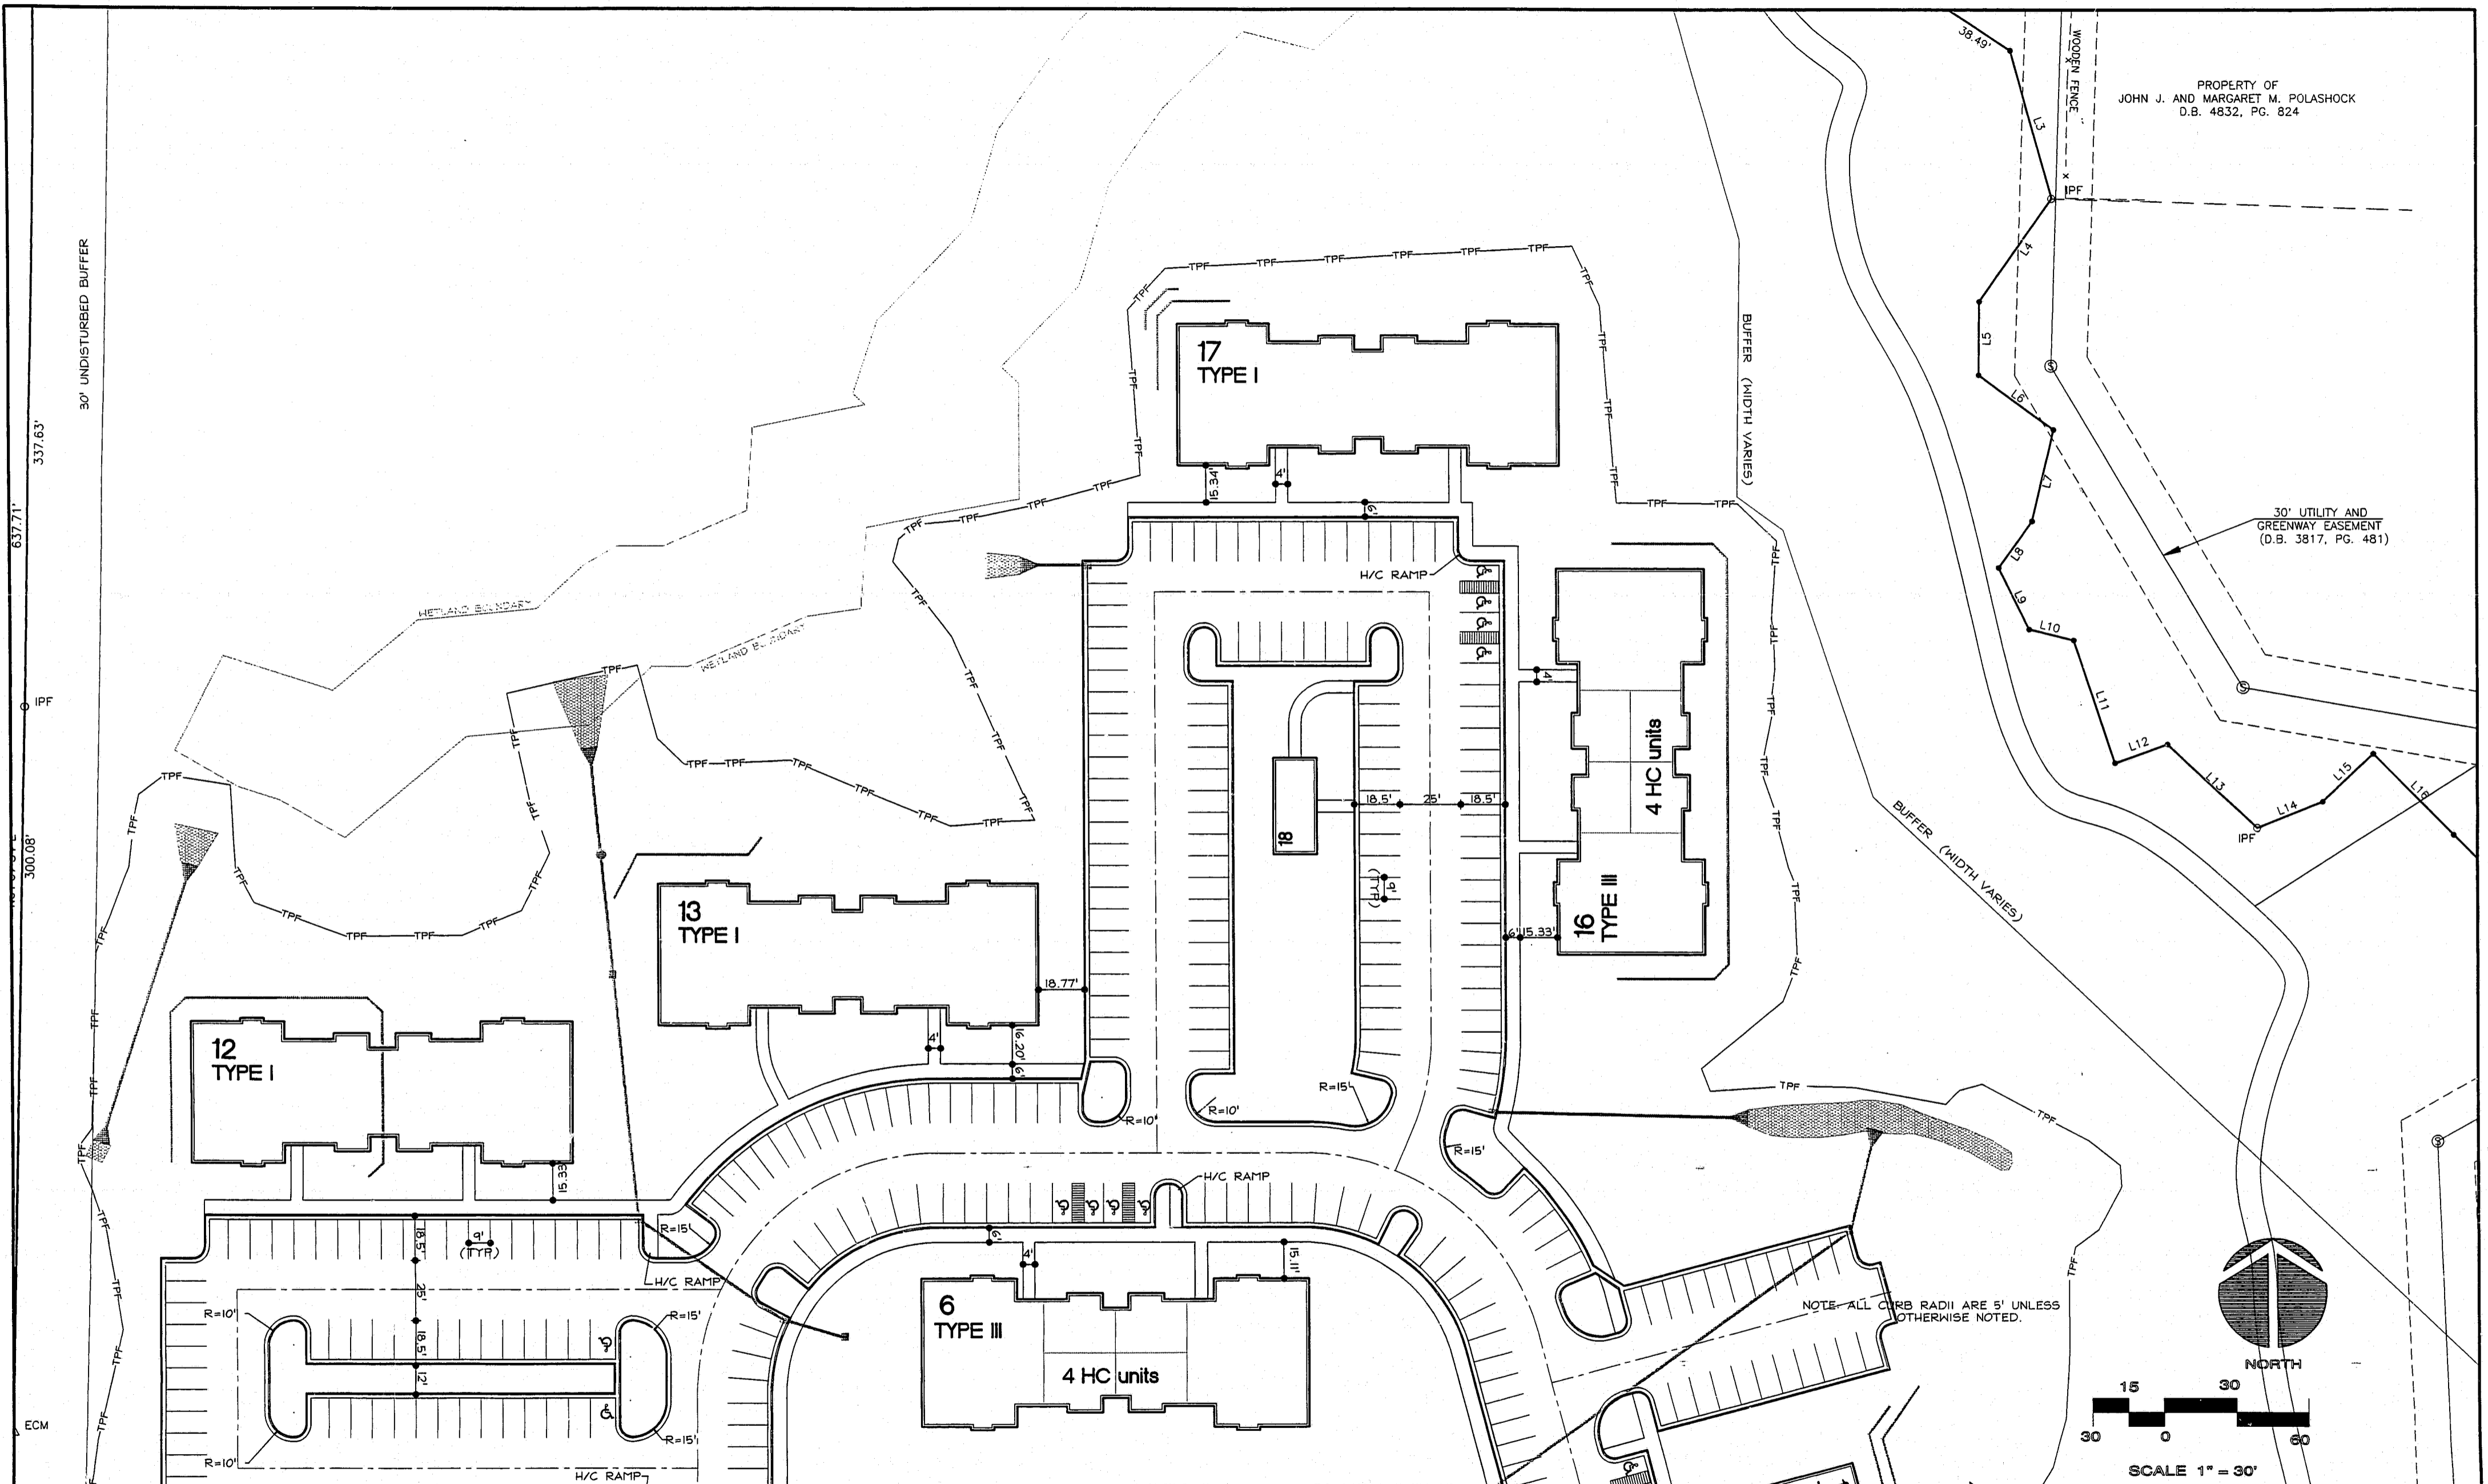


PROPERTY OF
JOHN J. AND MARGARET M. POLASHOCK
D.B. 4832, PG. 824

30' UTILITY AND
GREENWAY EASEMENT
(D.B. 3817, PG. 481)

NOTE: ALL CURB RADII ARE 5' UNLESS
OTHERWISE NOTED.

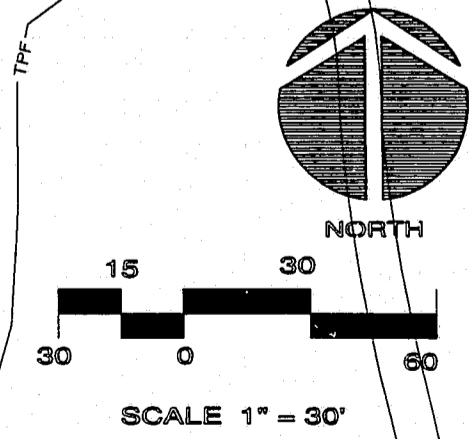

REV. NO.	DESCRIPTIONS	DATE

DESIGNED	TCC
DRAWN	TCC
CHECKED	
PROJ. ENG.	

MCKIM & CREED
ENGINEERS • PLANNERS • SURVEYORS
WILMINGTON, NORTH CAROLINA RALEIGH, NORTH CAROLINA
SMITHFIELD, NORTH CAROLINA

**WATERFORD FOREST APARTMENTS
CARY, NC**

**LAYOUT AND
STAKING**

DATE: 24 FEB 95
MCE PROJ. #0976-0007
DWG FILE #568F4C11

SCALE
HORIZONTAL: 1"=30'
VERTICAL:

SHEET NO.
5
OF 27