



**LEGEND**

- BW BOTTOM OF WALL ELEVATION
- TW TOP OF WALL ELEVATION
- BP BREAK POINT
- TPF TREE PROTECTION FENCE
- WETLANDS BOUNDARY
- OUTLET PROTECTION

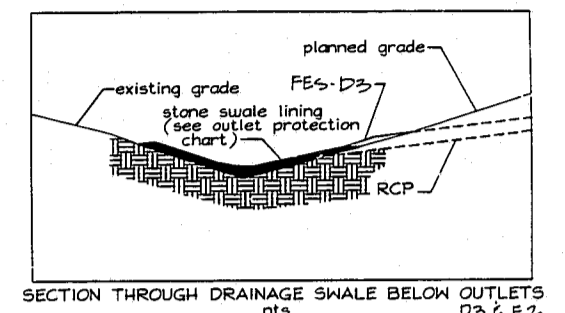

30' UTILITY AND GREENWAY EASEMENT (D.B. 3817, PG. 481)

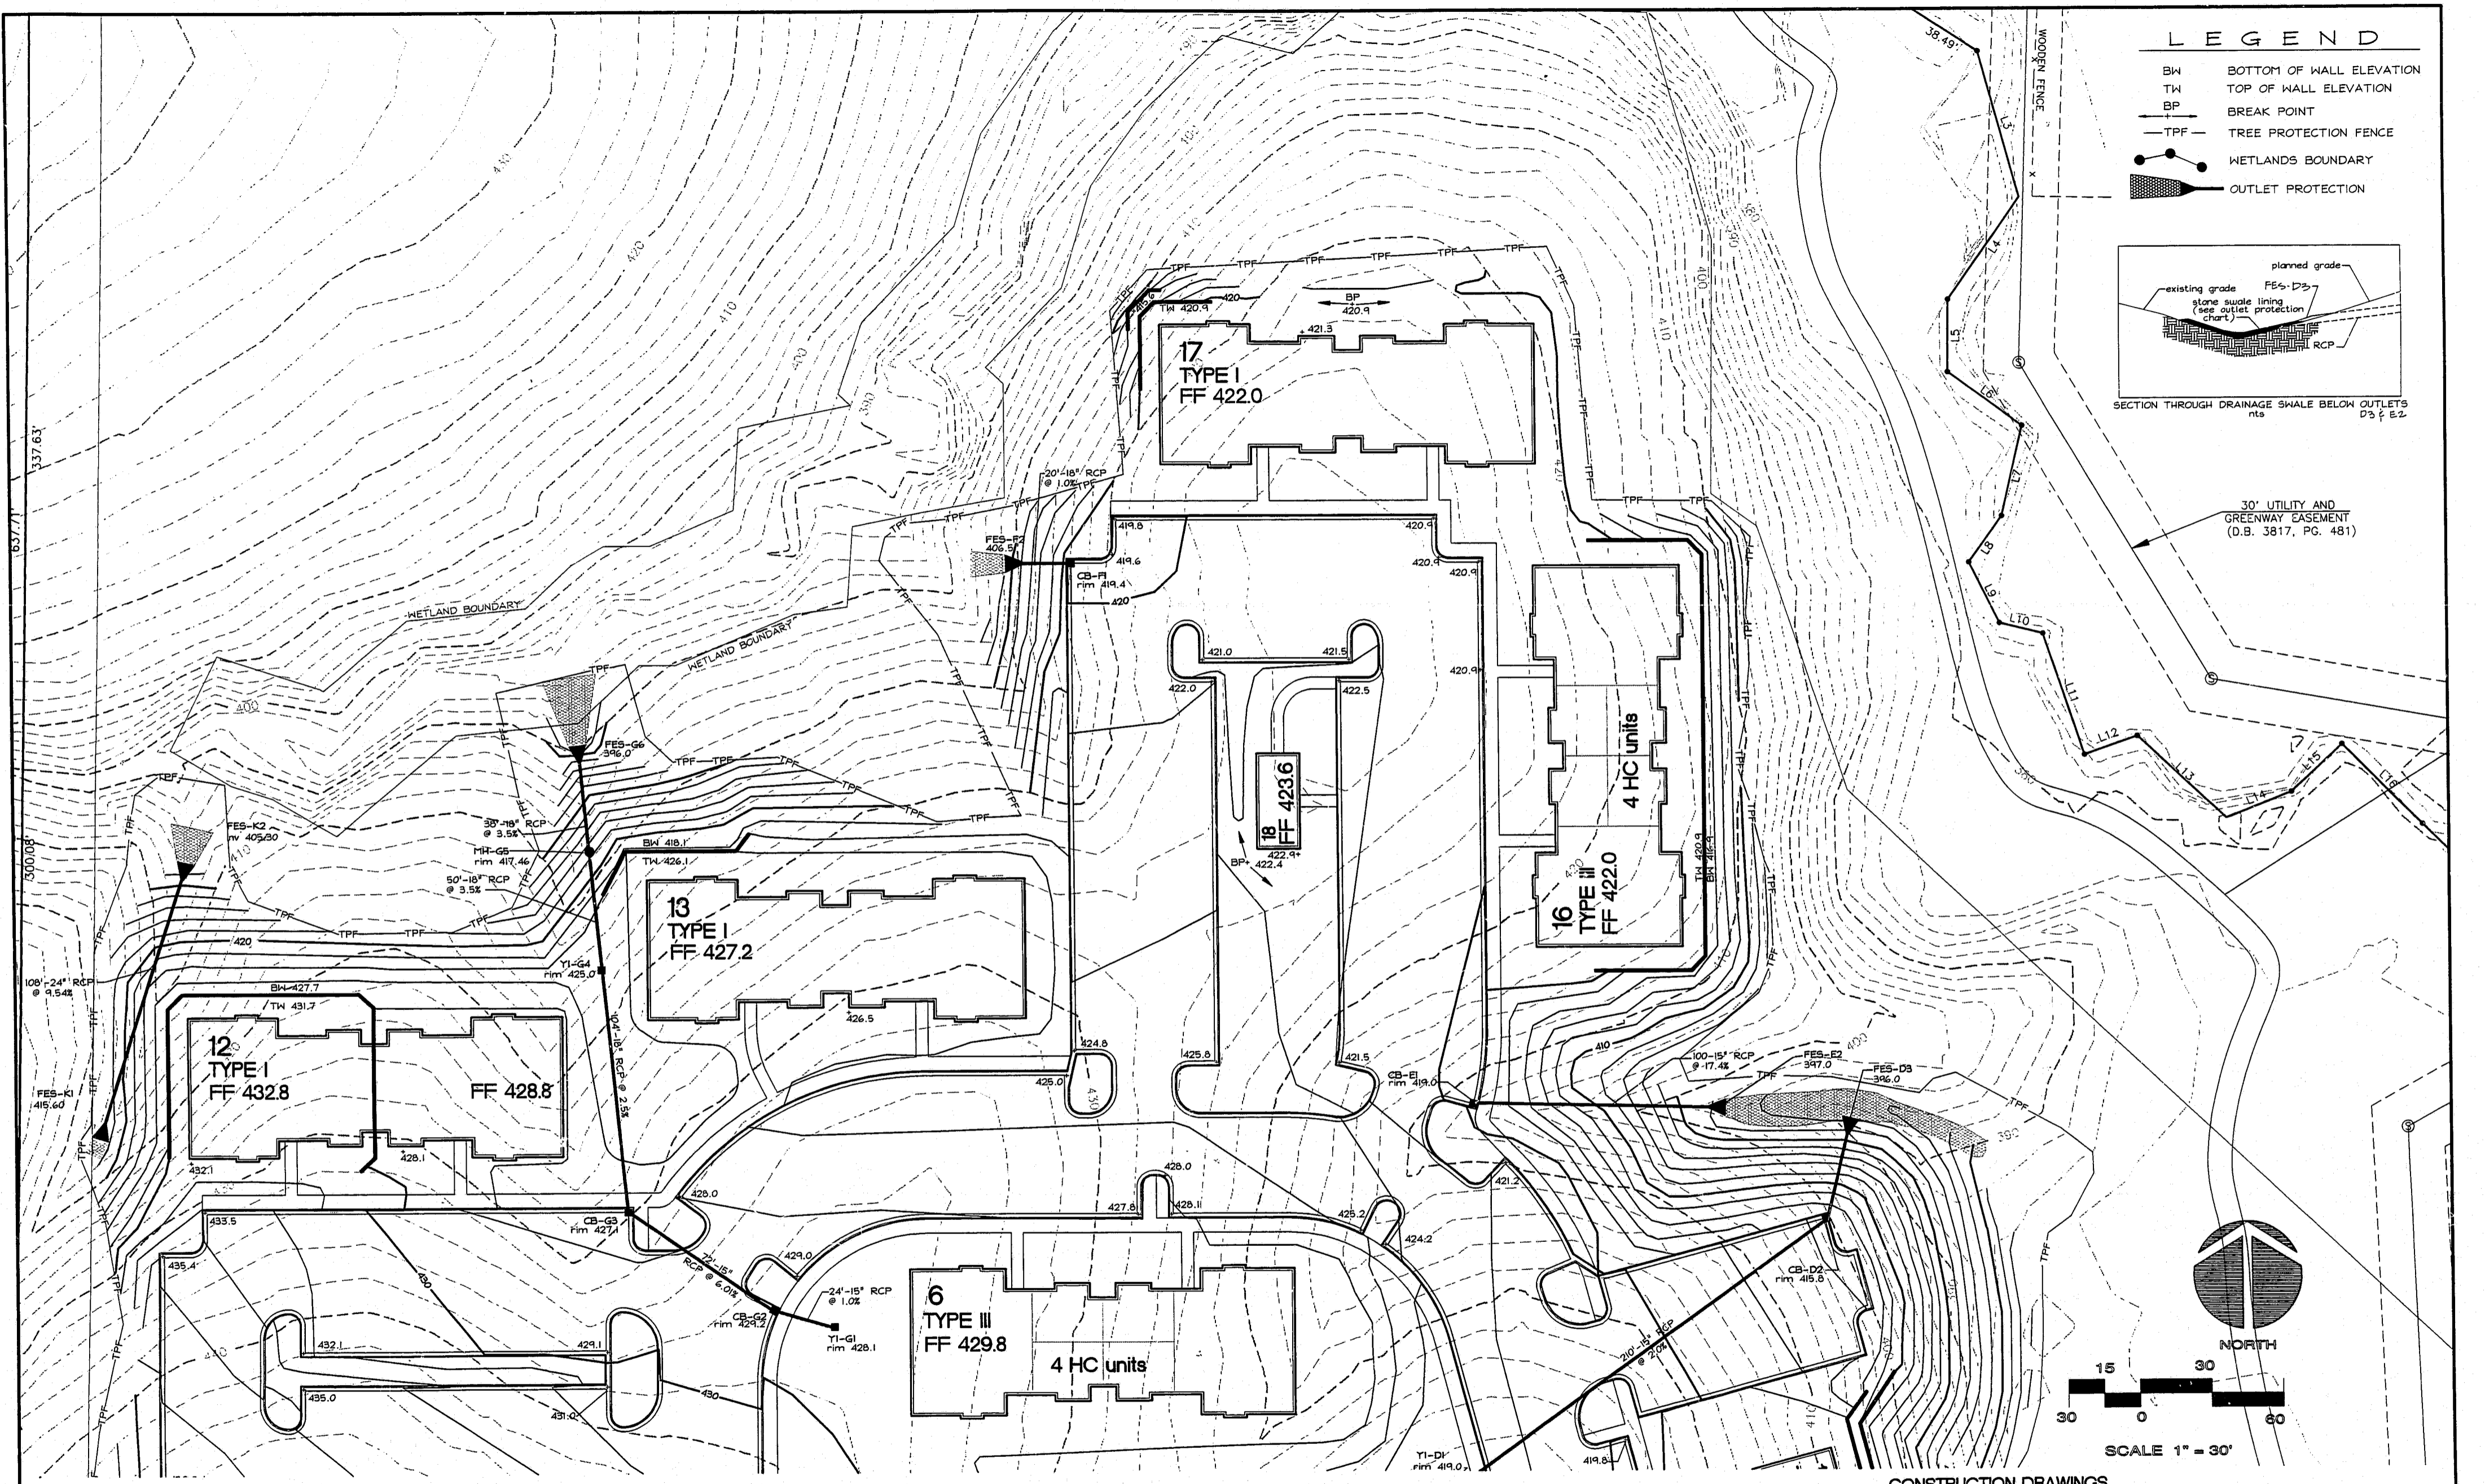

CONSTRUCTION DRAWINGS

REV.	DESCRIPTION	DATE



DESIGNED	TCC
DRAWN	TCC
CHECKED	
PROJ. ENG.	

**MCKIM & CREED**  
 ENGINEERS • PLANNERS • SURVEYORS  
 WILMINGTON, NORTH CAROLINA    RALEIGH, NORTH CAROLINA  
 SMITHFIELD, NORTH CAROLINA

**WATERFORD FOREST APARTMENTS**  
 CARY, NC

**GRADING AND STORM DRAINAGE**

DATE:	21 MAR 95
MCE PROJ. #:	09476-0007
DWG FILE #:	68F4G01

SCALE	SHEET NO.
HORIZONTAL:	1" = 30'
VERTICAL:	8
OF:	27