


PROJECT NO.	94-39
DATE DRAWN	
BY DATE	
CONTR. NO.	
REVISIONS	

WATERFORD AT HIGH HOUSE
APARTMENTS
CARY, NORTH CAROLINA

WALLACE + ASSOCIATES, A.I.A.
ARCHITECTS & PLANNERS
8000 BEING DRIVE SUITE 200 HOUSTON, TEXAS 77067 713-888-8878

A1

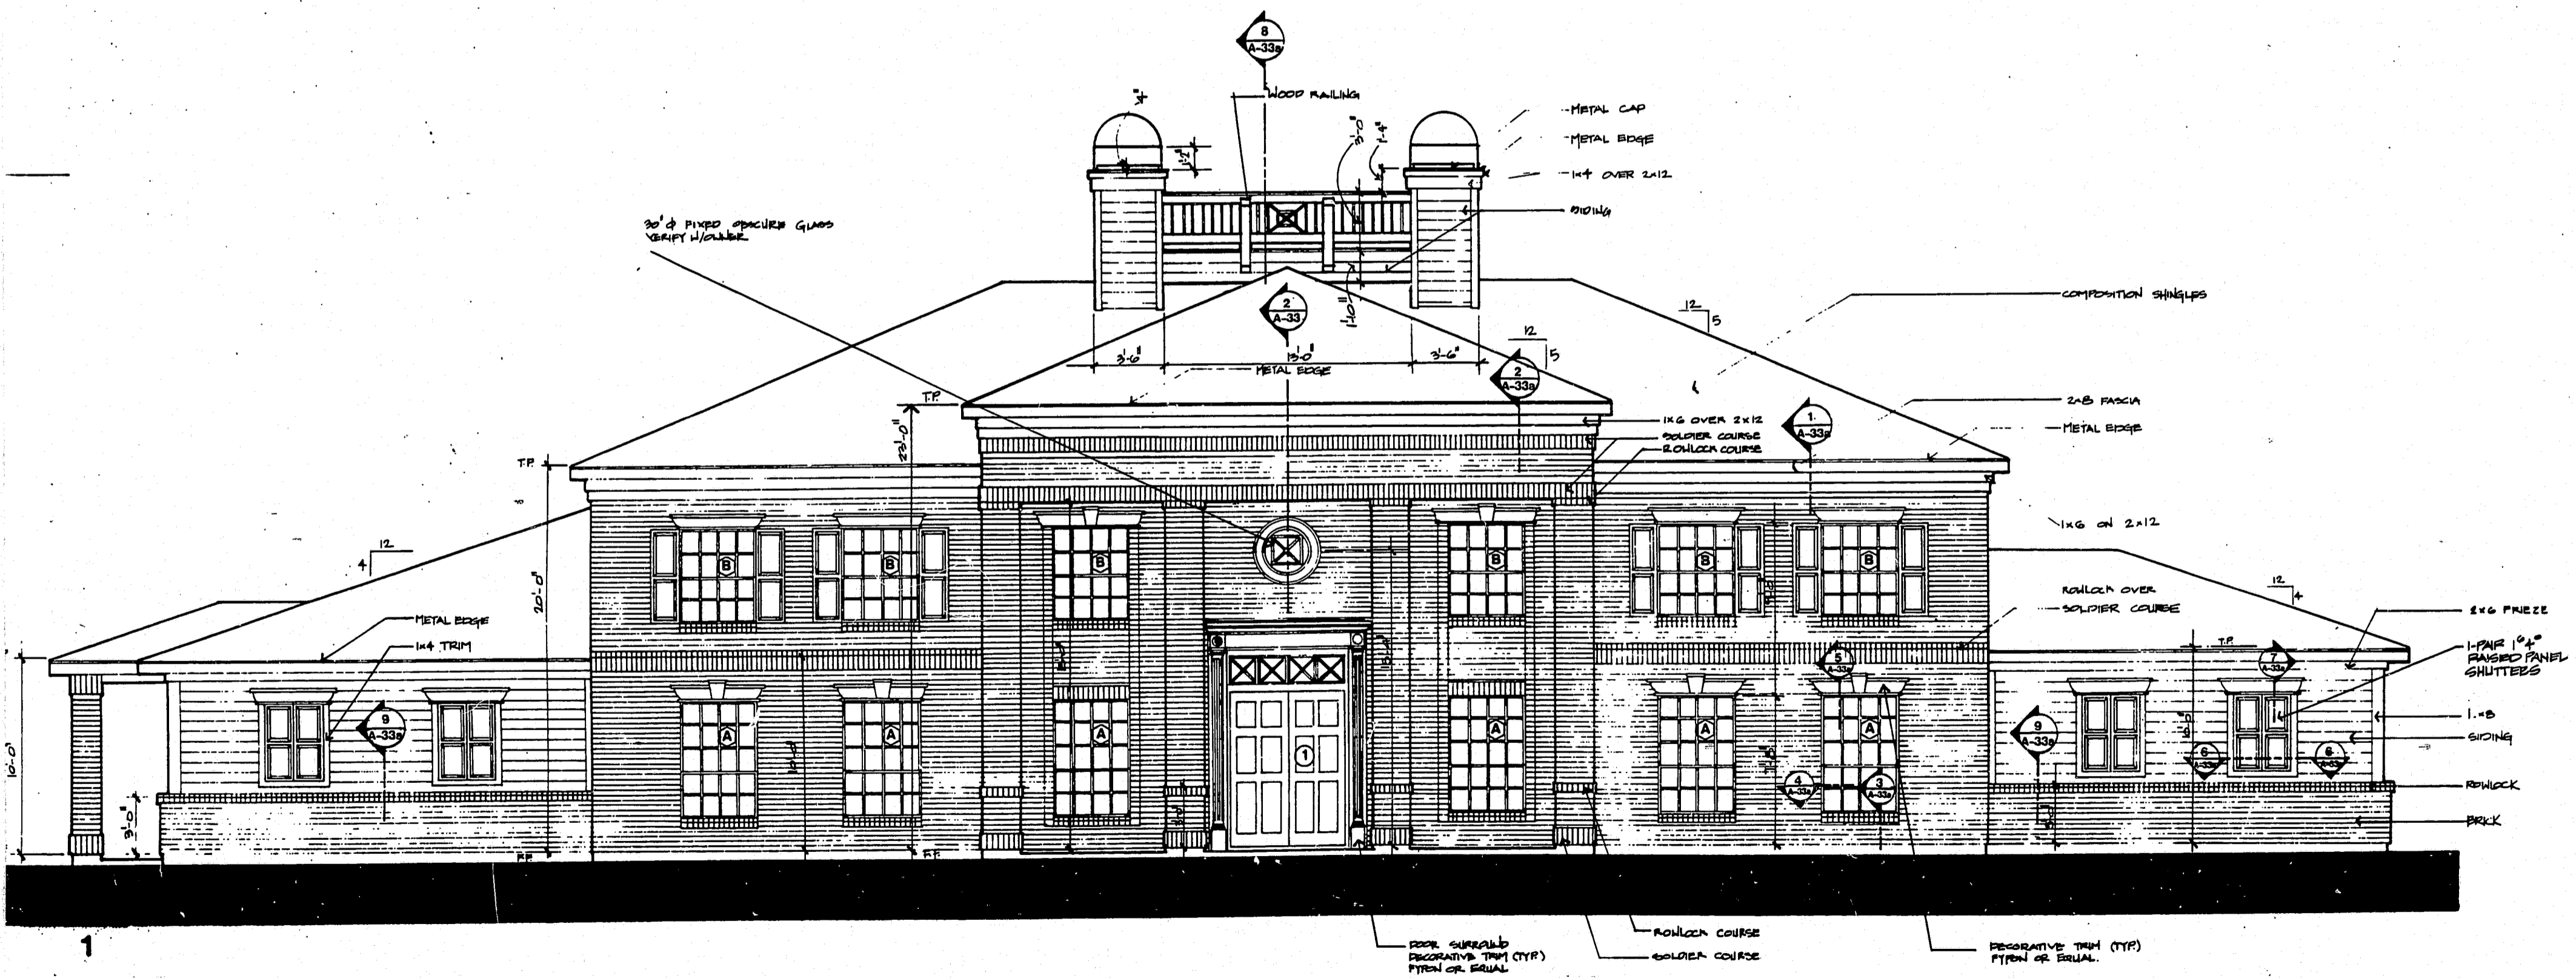

OFFICE/CLUB ELEVATION
SCALE: 1/4" = 1'-0"