

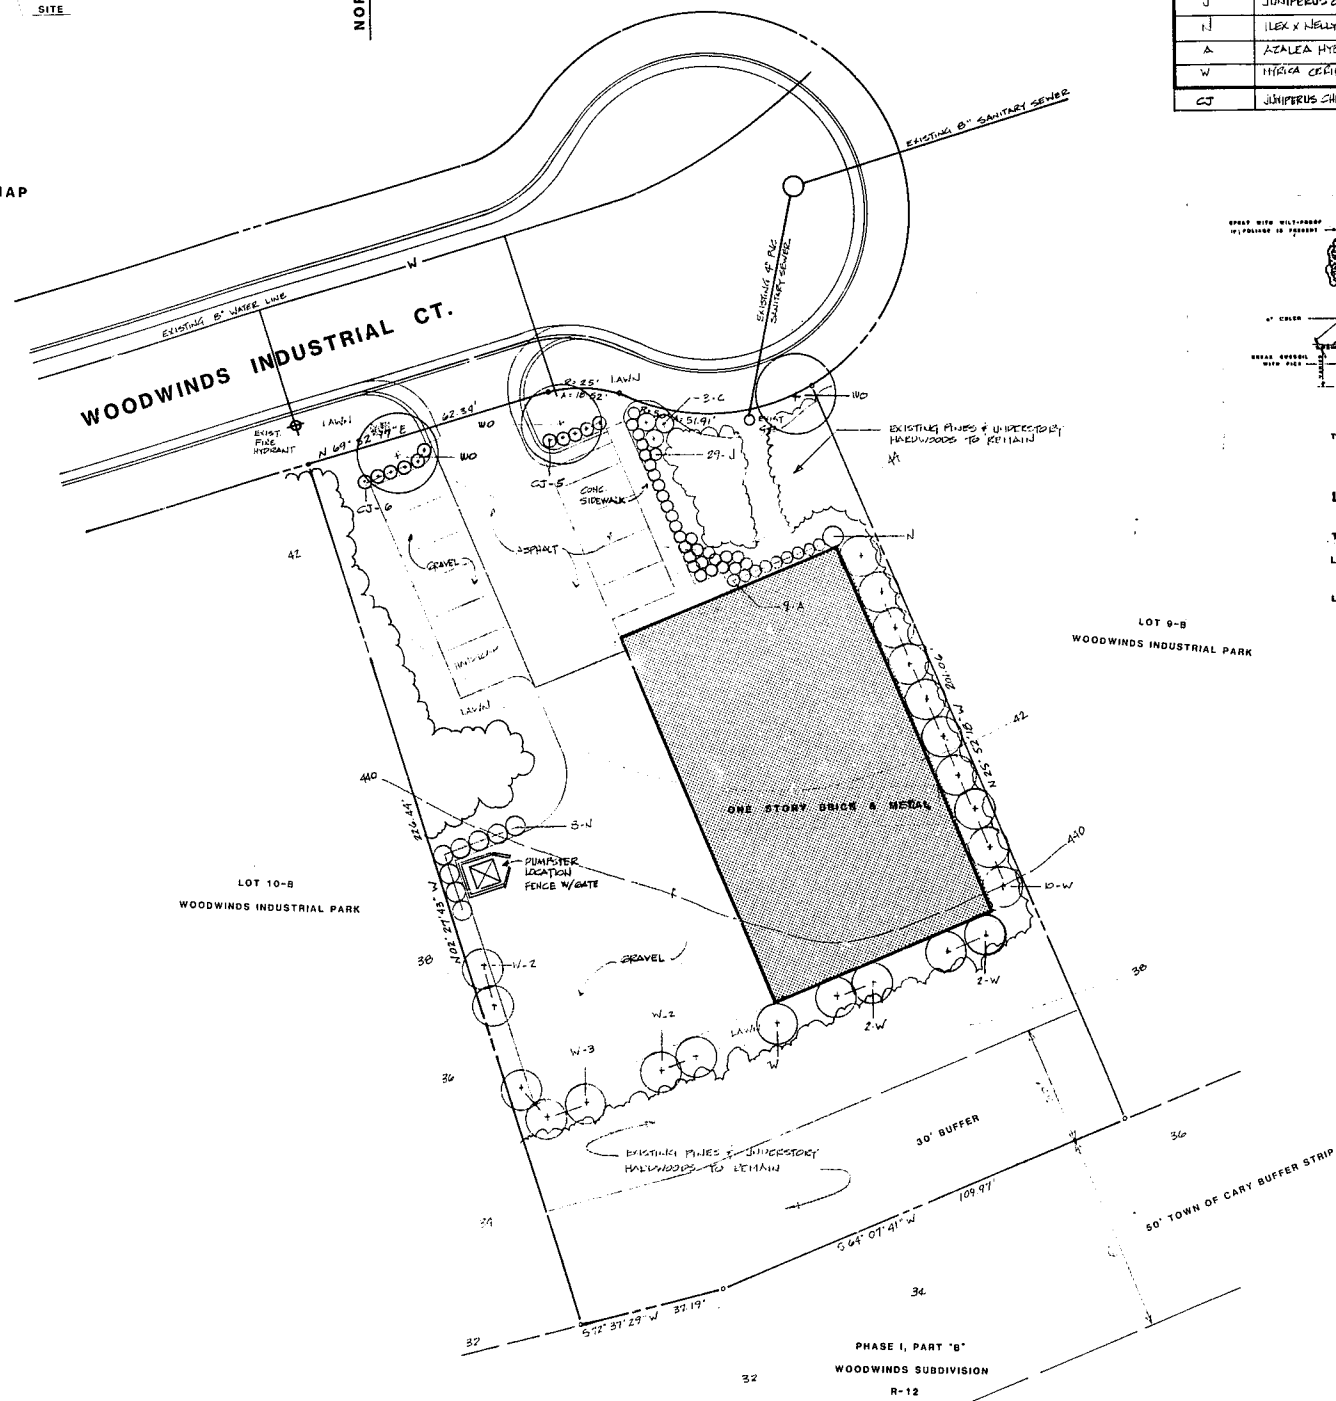


VICINITY MAP
SCALE 1" = 500'

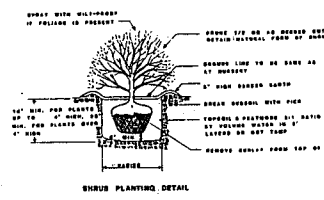


PLANT LIST						
KEY	BOTANICAL NAME	COMMON NAME	SIZE	ROOT	QUAN.	REMARKS
WO	QUERCUS PHellos	WILLOW OAK	2 1/2 GAL.	B & B	3	
C	CORTADERIA SELLOWIA	PAMPAS GRASS	3 GAL.	CONT.	3	
J	JUNIPERUS CHINENSIS COMPACTA	SARGENT'S JUNIPER	3 GAL.	CONT.	29	
N	ILEX X NELLY R STEVENS	NELLY R STEVENS HOLLY	4'	B & B	9	
A	AZALEA HYB 'GEORGE TAYLOR'	GEORGE TAYLOR AZALEA	3 GAL.	CONT.	9	
W	HYDRANGEA CERCIFERA	WAX HYDRANGEA	3 GAL.	CONT.	22	
CJ	JUNIPERUS CHINENSIS PRATERANA HICKS	NICK'S COMPACTA JUNIPER	3 GAL.	CONT.	11	

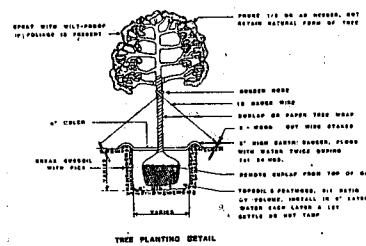


LANDSCAPE CALCULATIONS

TOTAL LOT AREA	20,795 S.F.
LANDSCAPING REQUIRED 25% OF FIRST 40,000 S.F.	7,449 S.F.
LANDSCAPING PROVIDED	9,520 S.F.

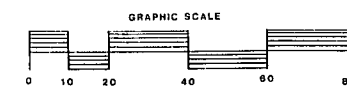

REVISED 2-18-85 BY TD

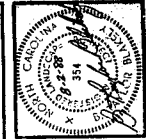

BLAKELY DESIGN GROUP
Landscape Architecture
Land Planning

4200 SILK FOREST RD., SUITE 300, RALEIGH, NC 27608
PHONE (919) 787-0007

PLANTING PLAN

LOT 10-A WOODWINDS INDUSTRIAL PARK

OWNER: G.B. LADD CARY, N.C.

Date: AUG. 2, 1986
Scale: 1" = 20'
Drawn: TT, BTB
Sheet: 5-3
Of 3 Sheets