


DATE: 8-18-88 DTG

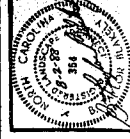

BLAKELY DESIGN GROUP
Landscape Architecture
Land Planning

4200 SIX FORKS RD., SUITE 300, RALEIGH, NC 27609
TELEPHONE (919) 276-0021


OWNER: G.S. LADD
CARY, N.C.

PLANTING PLAN
LOT 10-A WOODWINDS RENTAL



Date: 8/18/88
Scale: 1" = 20'
Drawn: T.B.S.
Job:
Sheet:
Cl: 3

S-3


PLANT LIST						
KEY	BOTANICAL NAME	COMMON NAME	SIZE	ROOT	QUAN.	REMARKS
WO	QUERCUS PHELLOS	WILLOW OAK	2 1/2 GAL.	B&B	3	
C	CYPERUS SELLOANA	PAMPA GRASS	3 GAL.	CONT.	3	
J	JUNIPERUS CHINENSIS GAMBELII VAR.	SARGENT'S JUNIPER	3 GAL.	CONT.	29	
N	ILEX X NELLY R STEVENS	NELLY R STEVENS HOLLY	4'	B&B	9	
A	AZALEA HYB. 'GEORGE TABB'	GEORGE TABB AZALEA	3 GAL.	CONT.	7	
W	HYDRA CERIFERA	WAX HYDRATE	3 GAL.	CONT.	22	
CJ	JUNIPERUS CHINENSIS PRIFERIANA HUCK	NICKS COMPACT JUNIPER	3 GAL.	CONT.	11	

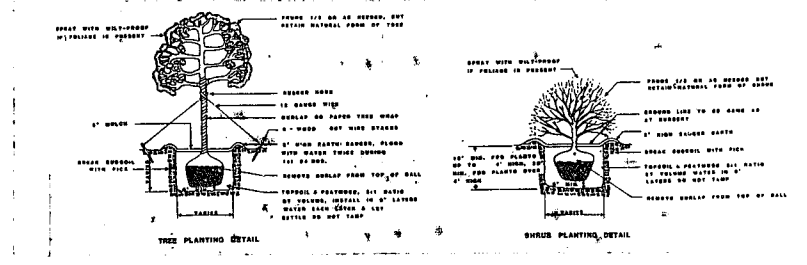

LANDSCAPE CALCULATIONS	
TOTAL LOT AREA	29,796 S.F.
LANDSCAPING REQUIRED 20% OF FIRST 40,000 S.F.	7,449 S.F.
LANDSCAPING PROVIDED	8,520 S.F.

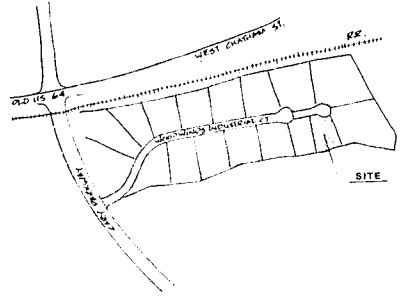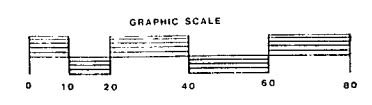

VICINITY MAP
SCALE 1" = 500'

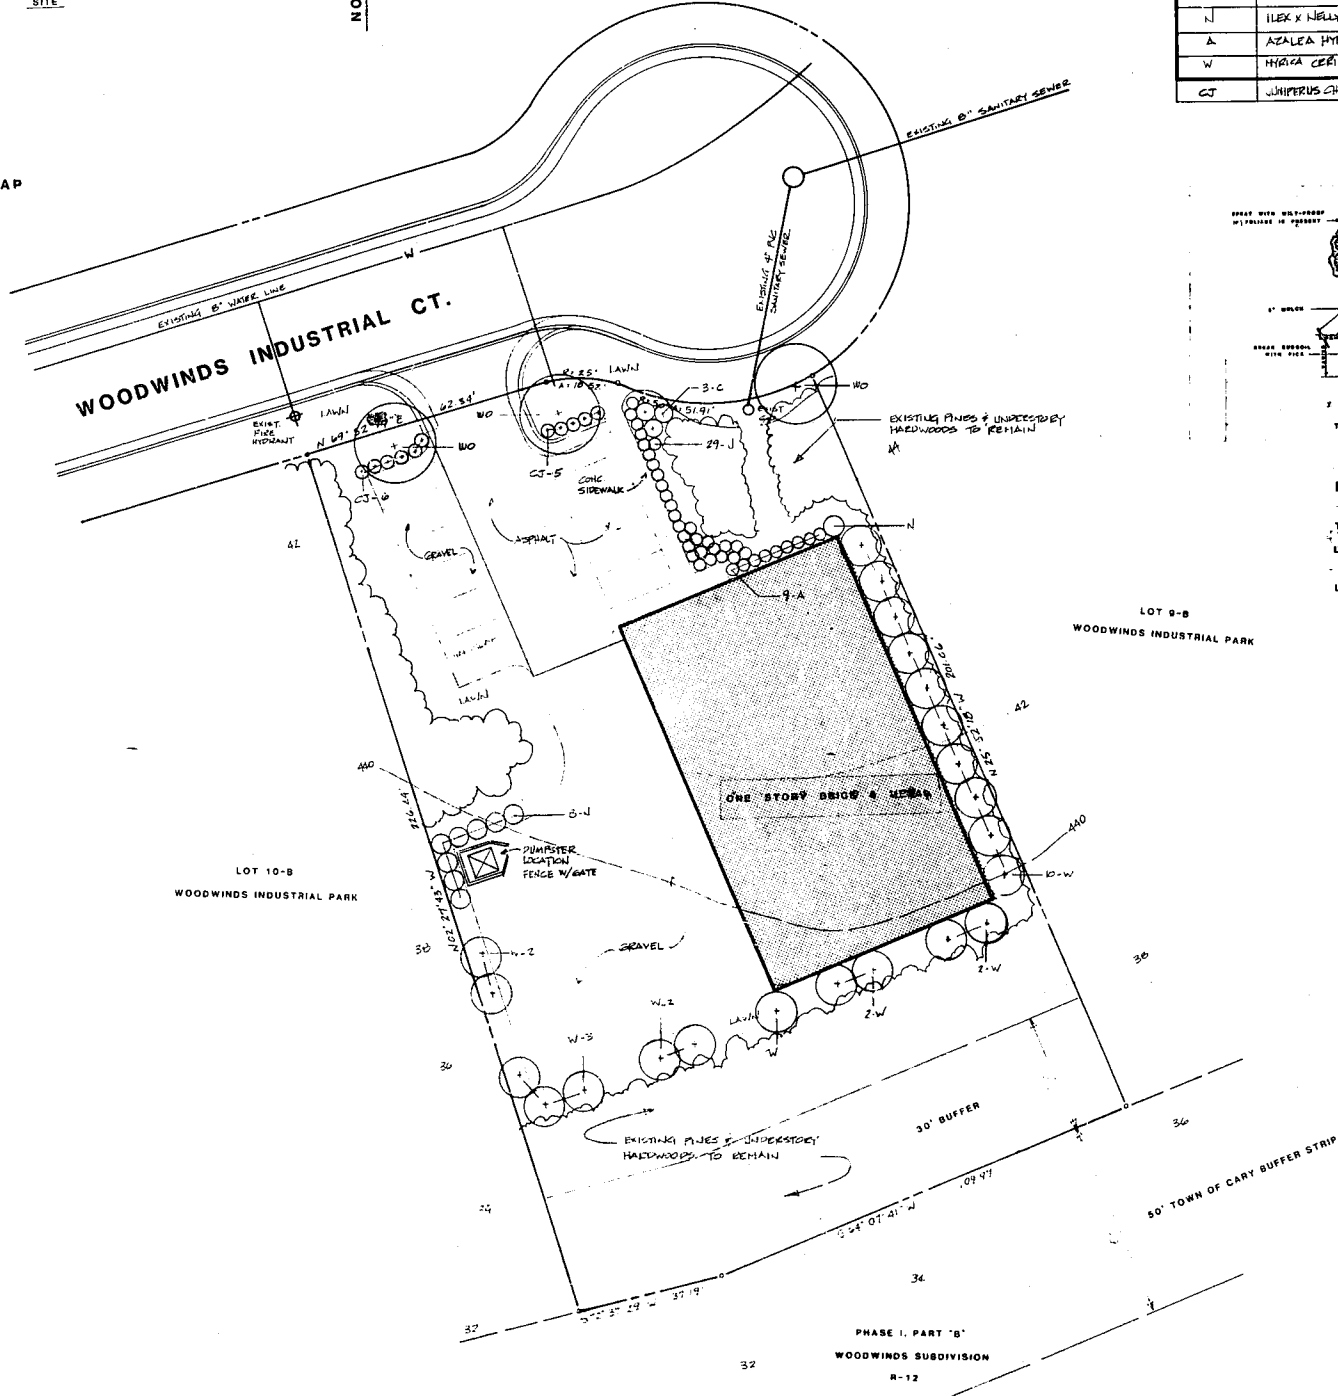

PHASE I, PART 'B'
WOODWINDS SUBDIVISION
R-12